



View 1

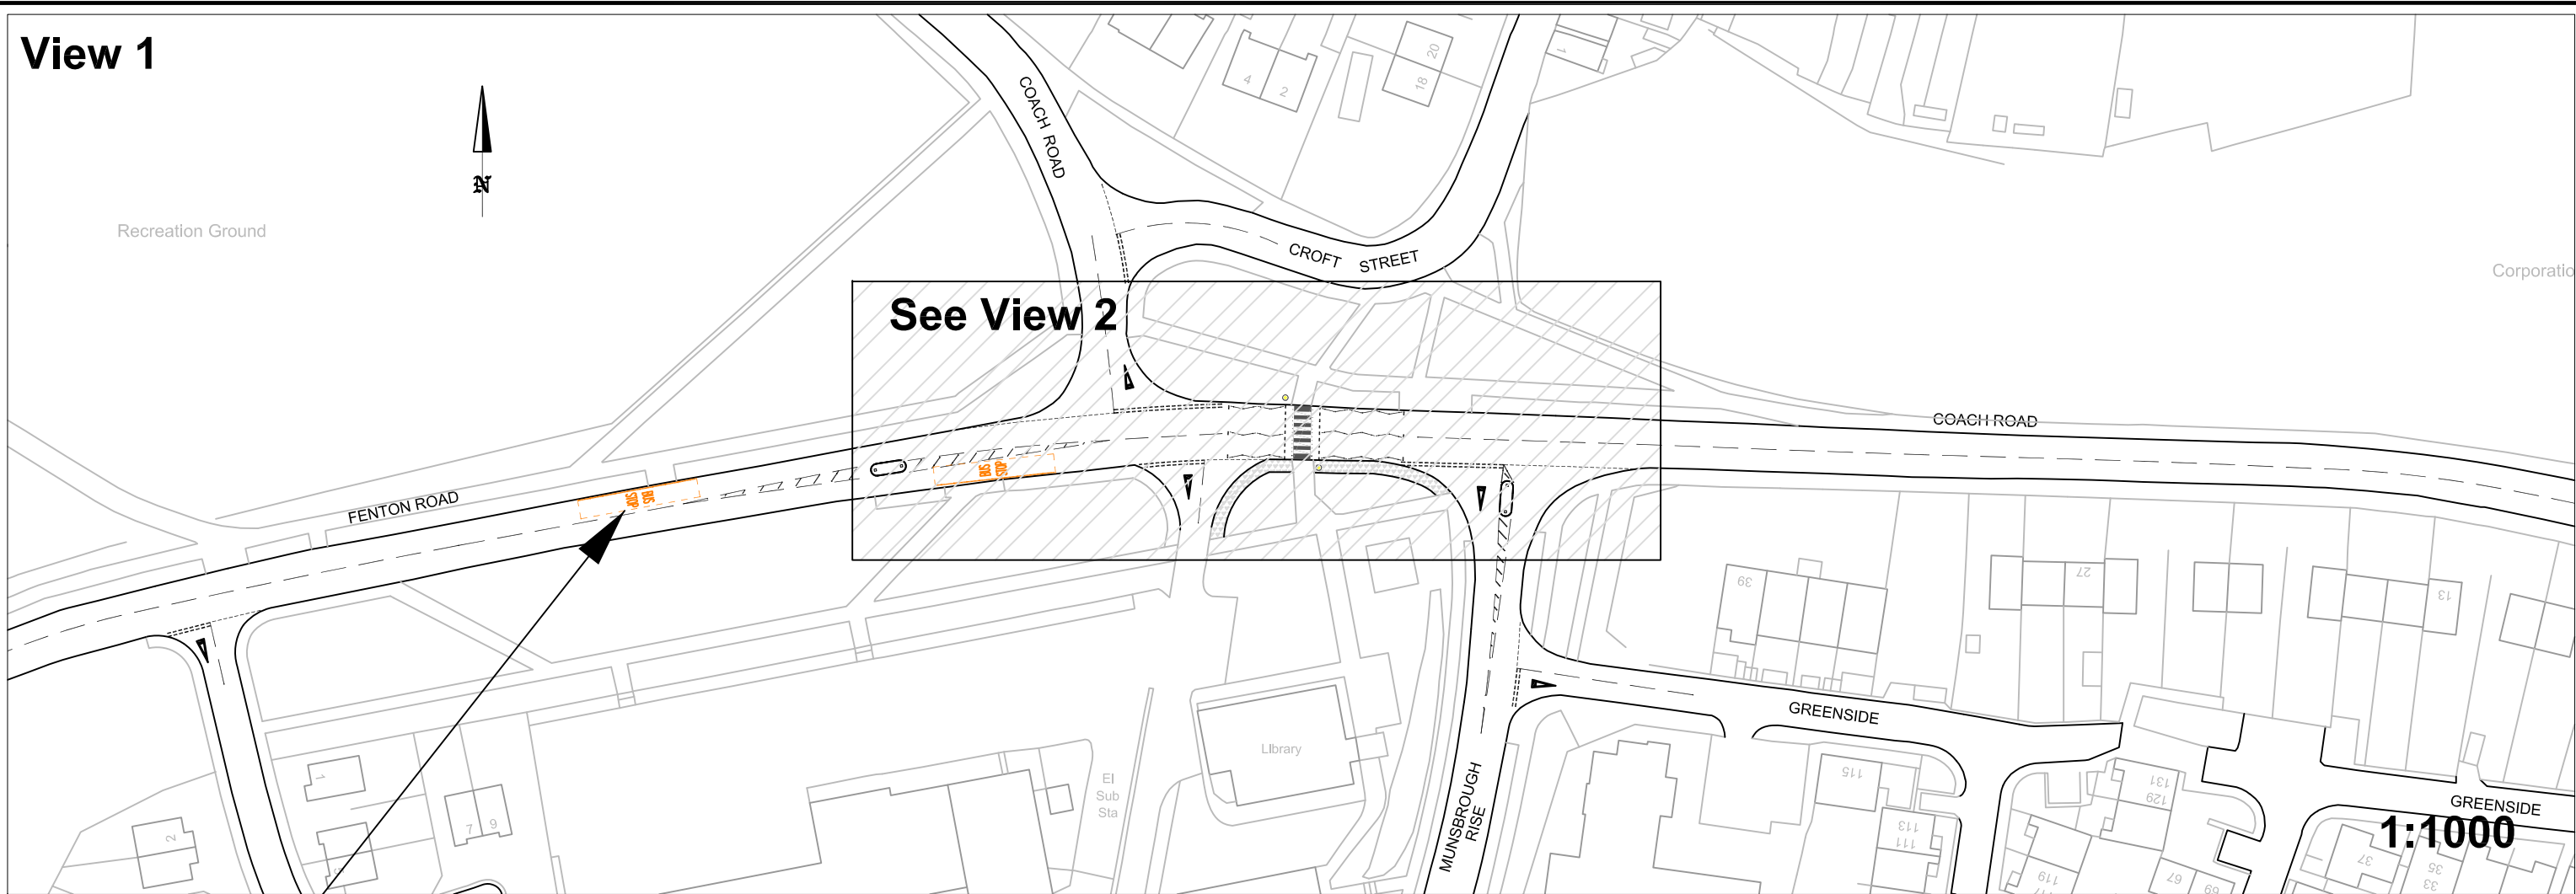

View 2

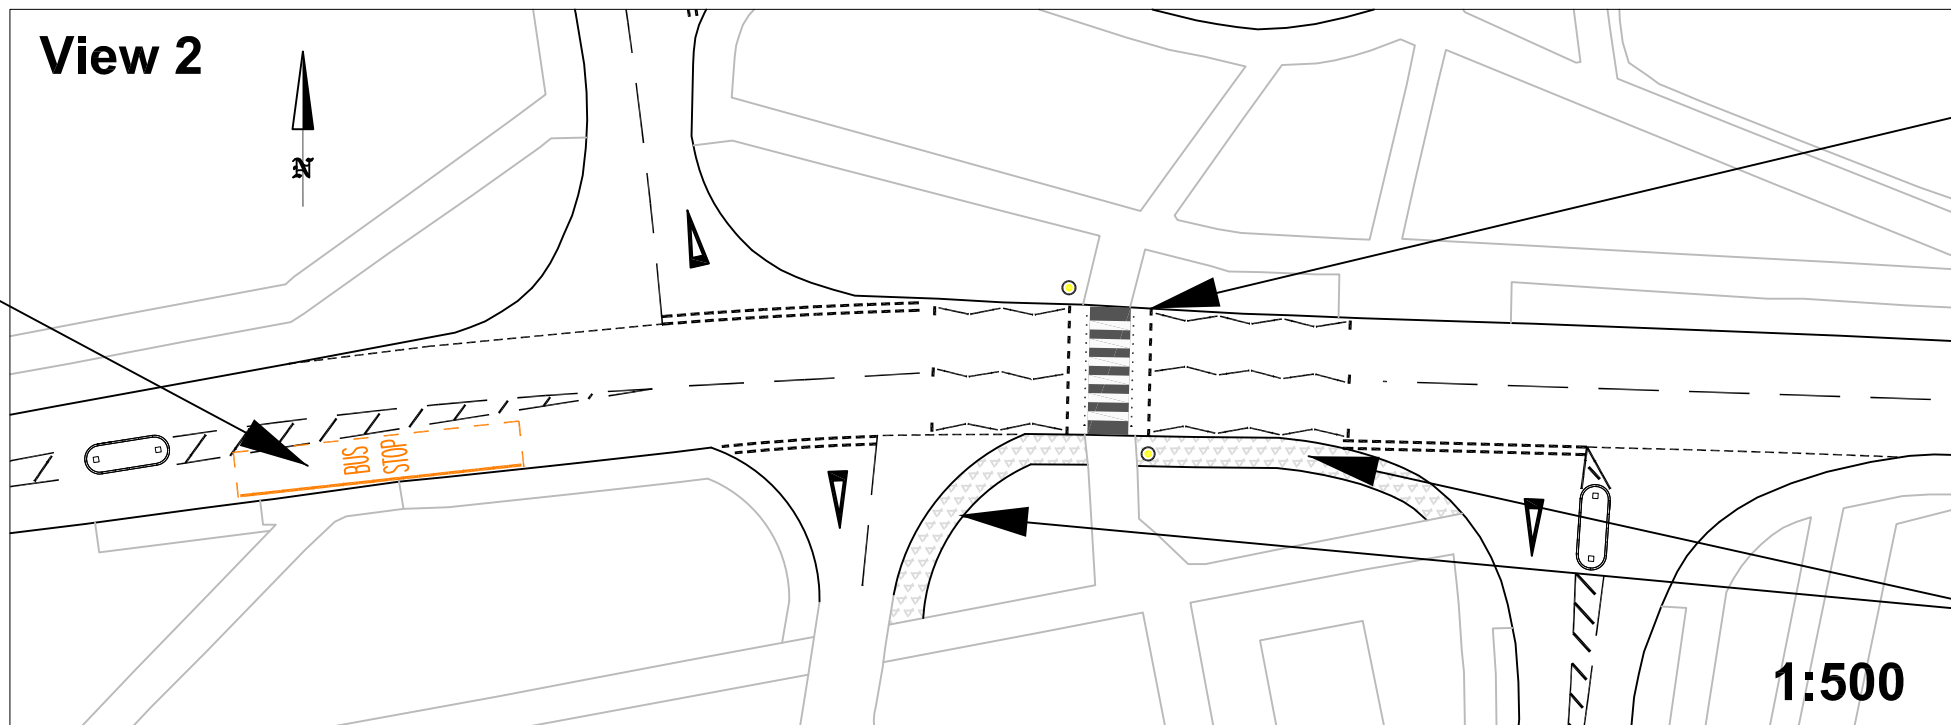

Existing bus stops to be upgraded

8.5m x 2.7m Zebra Crossing.
Crossing to replace existing pedestrian refuge island.

Proposed 2m wide footway.

OS Maps © Crown Copyright. Rotherham MBC Licence No. 100019587



Strategic Director:
Karl Battersby Bsc (Hons) MTPL MRTPI

Rotherham Metropolitan Borough Council
Environment & Development Services
Bailey House, Rawmarsh Road,
Rotherham S60 1TD

Client:

Title

Coach Road, Greasbrough.
Zebra Crossing - Cabinet Report

Dwg. No.

122/U460-D04

Rev.

Scales (if A3)

As Shown

Drawn

CA(P&T)

Date

June 2010

Chd. by

ASB(P&T)

Rev.

Description