


View 1

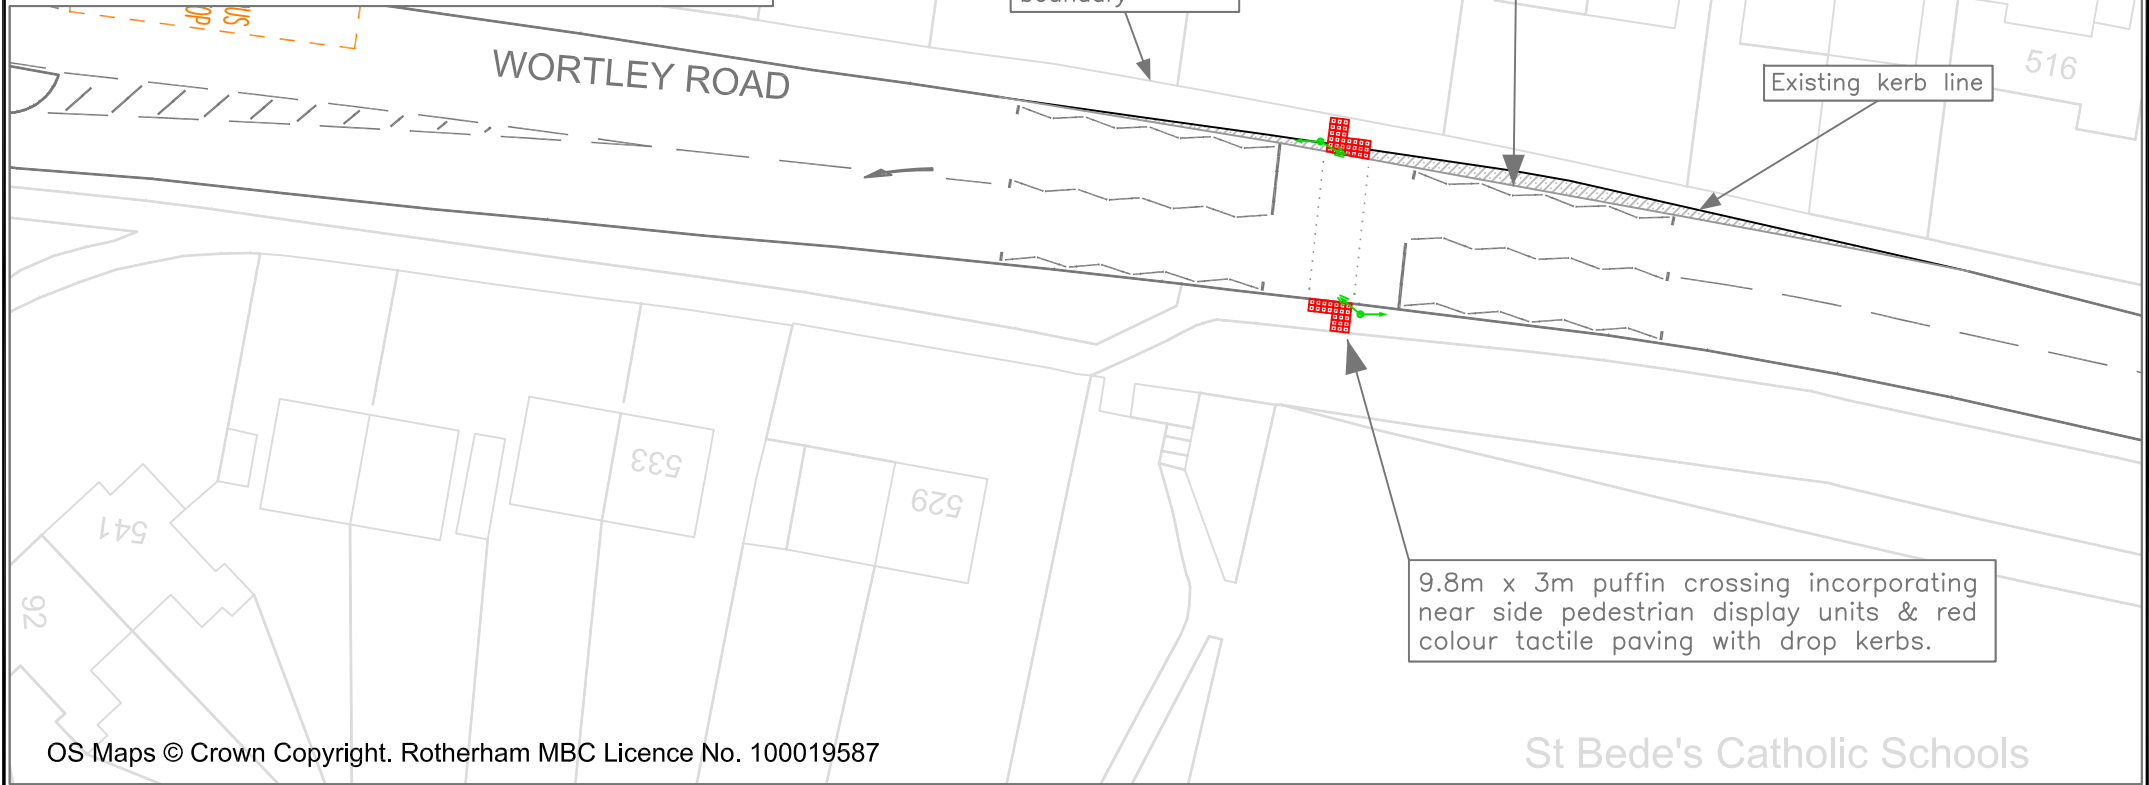

OS Maps © Crown Copyright. Rotherham MBC Licence No. 100019587

St Bede's Catholic Schools

<p>Rotherham Metropolitan Borough Council Environment & Development Services Bailey House, Rawmarsh Road, Rotherham S60 1TD</p> <p>Strategic Director: Karl Battersby Bsc (Hons) MTP/L MRTPI</p>	<p>Client:</p>	<p>Title A629 Proposed Puffin Crossing Outside St Bede's School</p>	
		<p>Dwg. No. 122/A629.049-D02</p>	<p>Scales (if A4) 1:500</p>
		<p>Drawn CA</p>	<p>Date JUNE 10</p>