


FOR IDENTIFICATION ONLY.  
NOT TO BE USED FOR DEED  
PLAN PURPOSES.

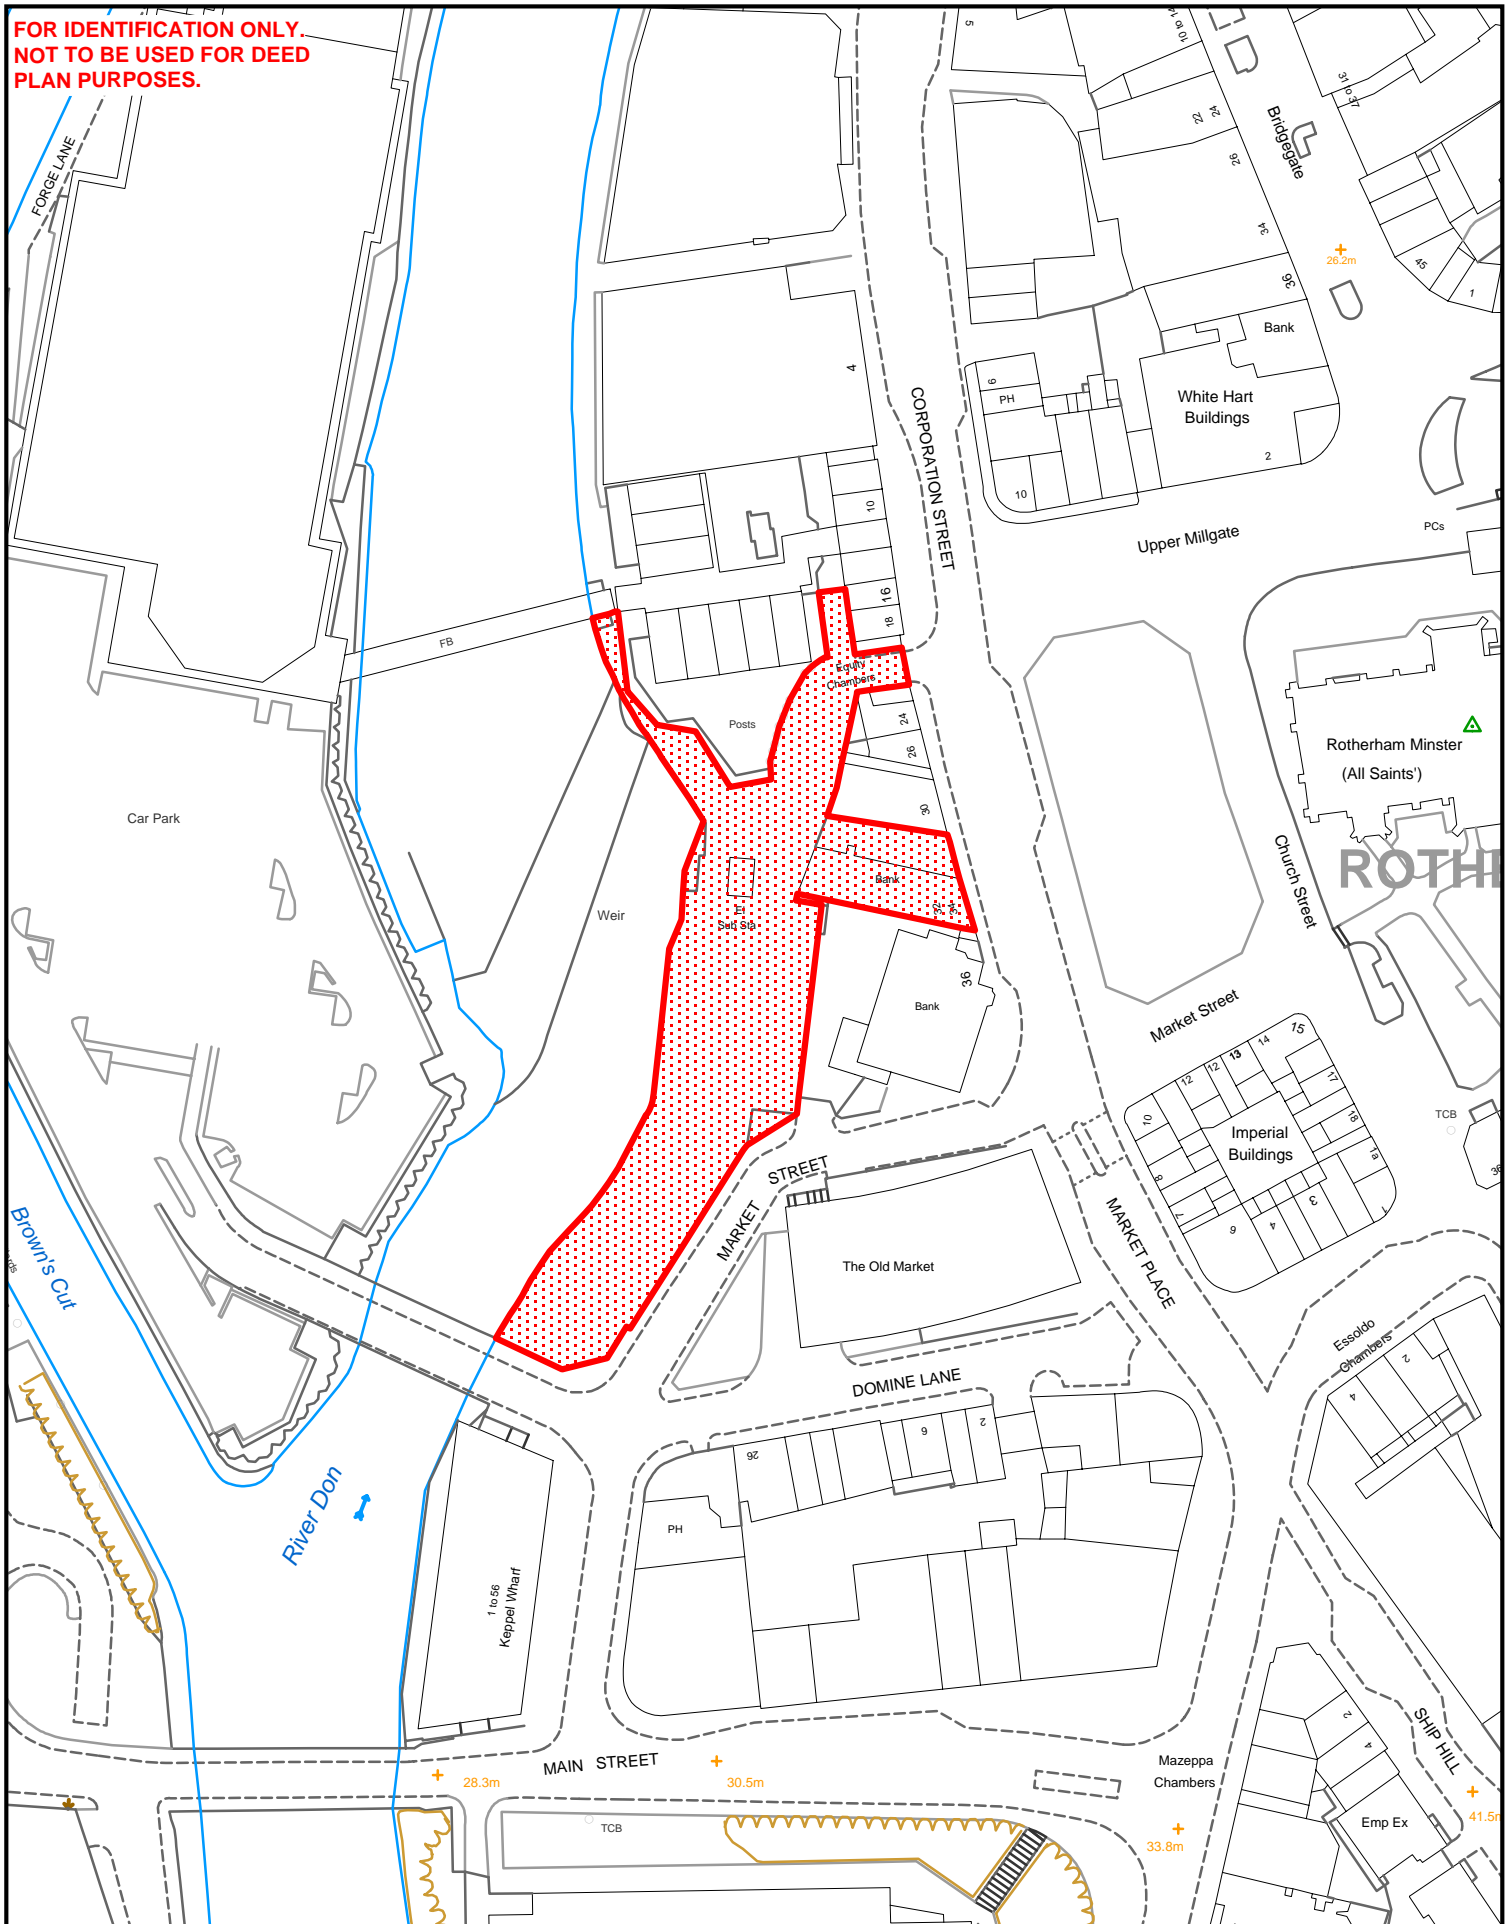

This map is based on the Ordnance Survey Land Line map with the sanction of the controller of Her Majesty's Stationery Office. Crown Copyright Reserved.

**APPENDIX 1**  
**WEIRSIDE**  
**(Formerly Westgate**  
**Demonstrator Project - Site 4)**

Strategic Director: Karl Battersby  
Environment & Development Services  
RMBC  
Bailey House  
Rawmarsh Road  
Rotherham, S60 1TD



Scale 1:1250