


APPENDIX 'B' - Proposed footway improvements at junction of Monksbridge road and Rotherham road, Dinnington.

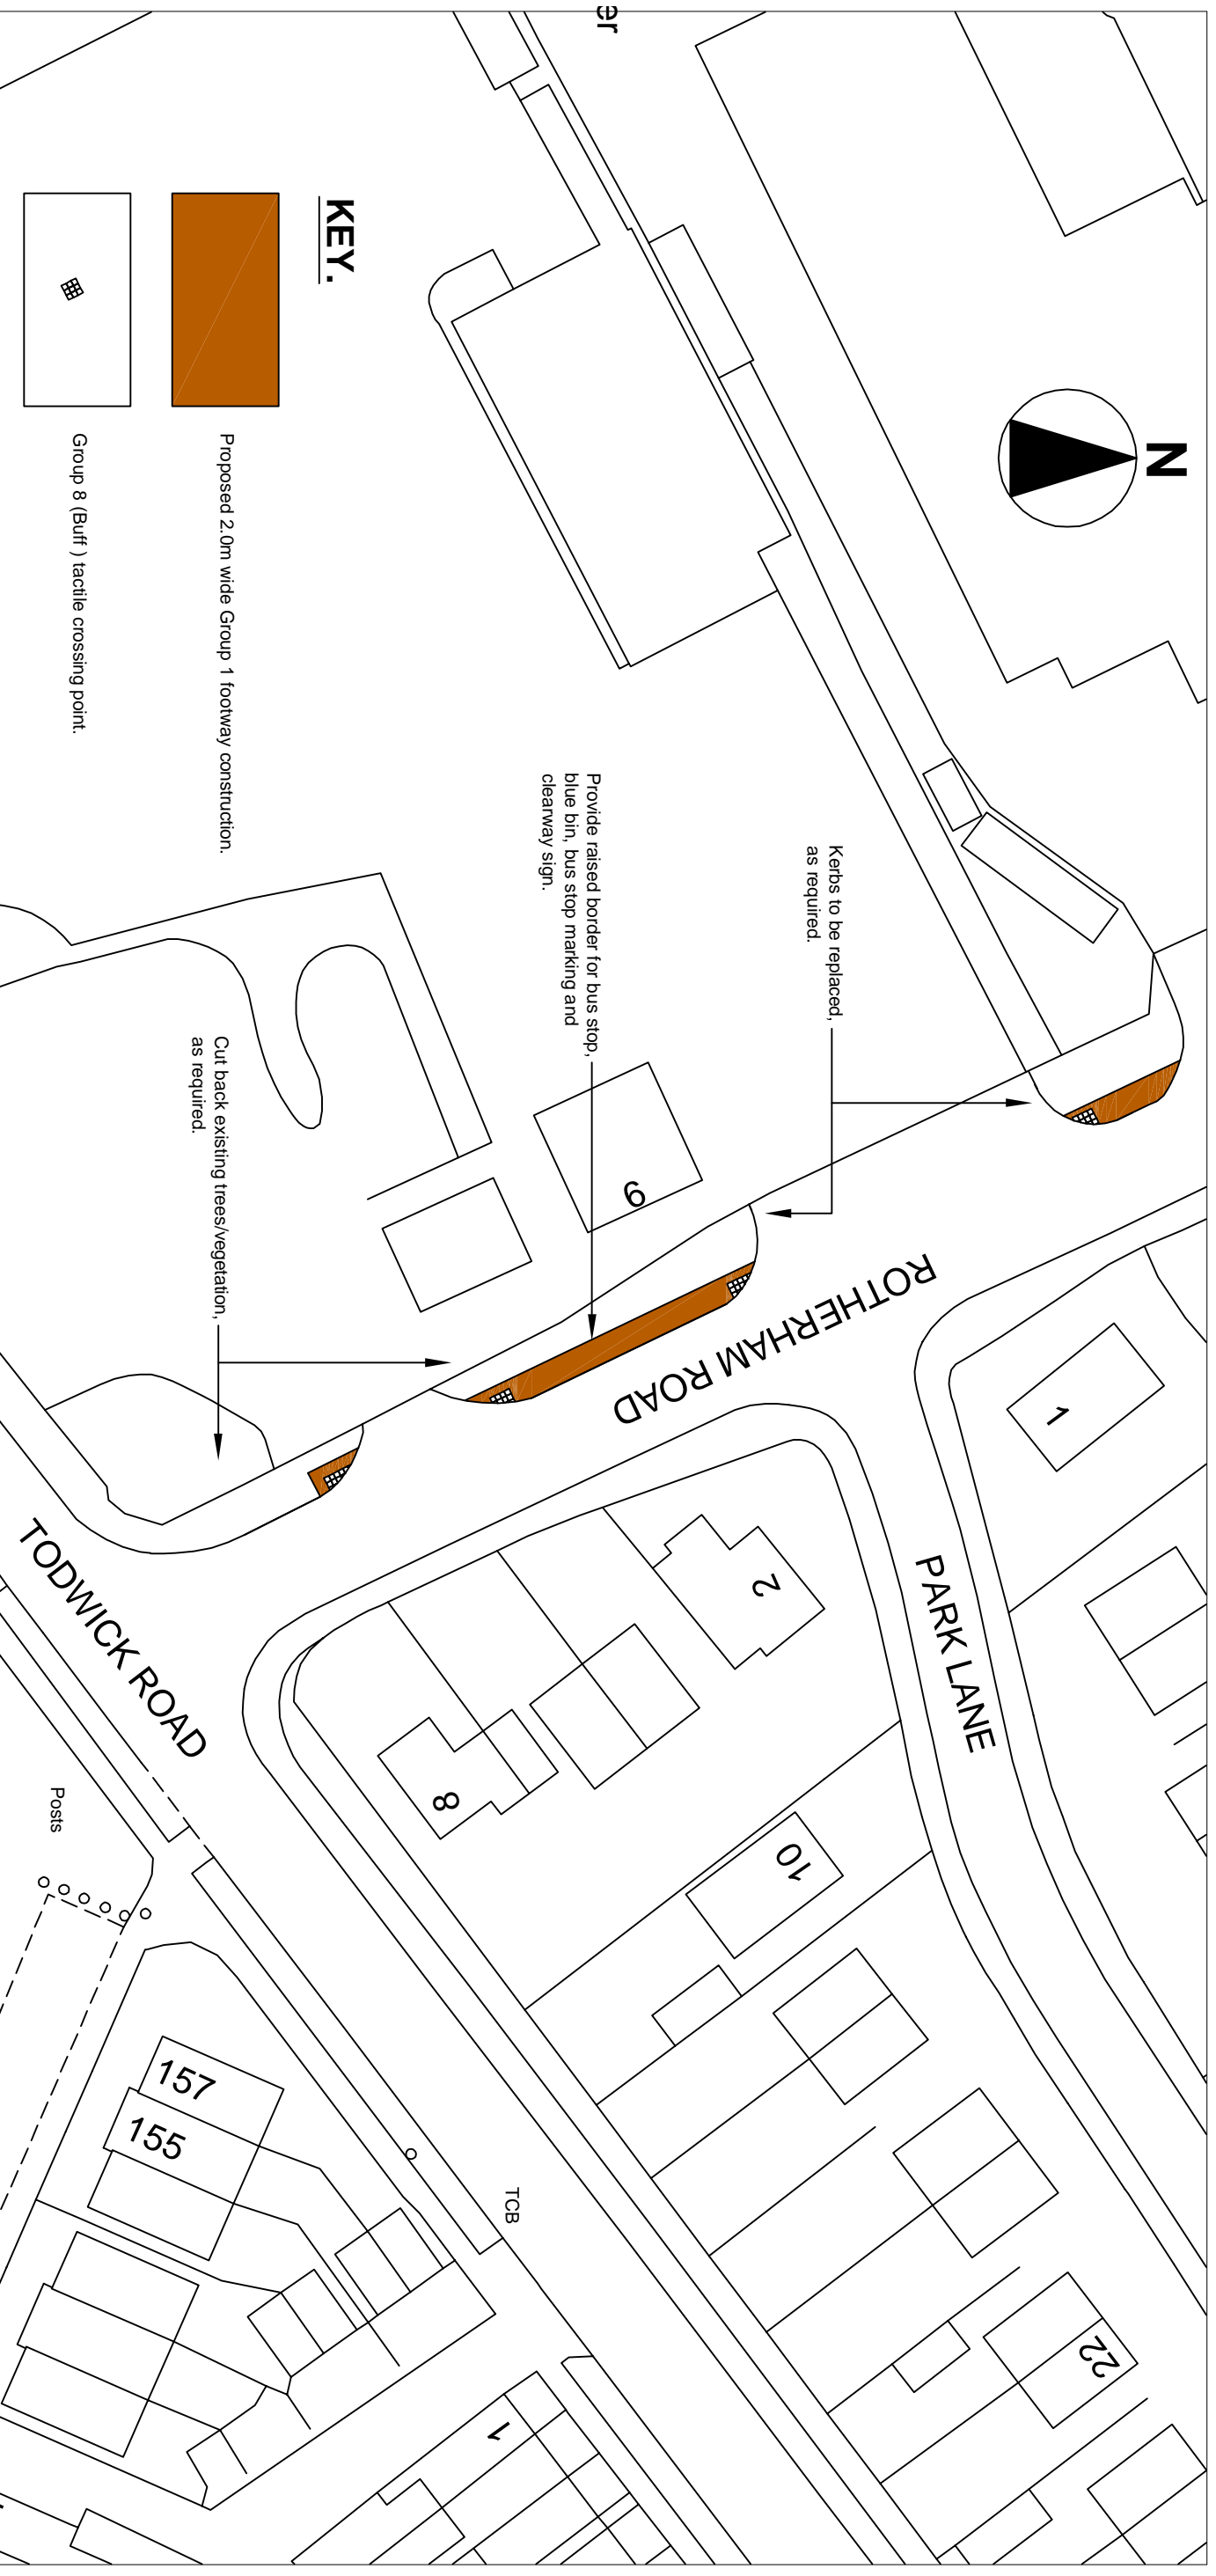

Strategic Director:
Karl Battersby Bsc (Hons) MTP, MRTPI

Rotherham Metropolitan Borough Council
Environment & Development Services
Bailey House, Rawmarsh Road,
Rotherham S60 1TD

Client:

| Rev. | Description |
|------|-------------|
| | |

| Title | | Dwg. No. | | Rev. | | Scales (if AS) | |
|-------|------|----------|---------------|---------|--|----------------|--|
| Drawn | M.H. | Date | November 2010 | Chd. by | | 1:500 | |