


**APPENDIX 'C' - Proposed footway improvements at
Station road / Laughton common.**

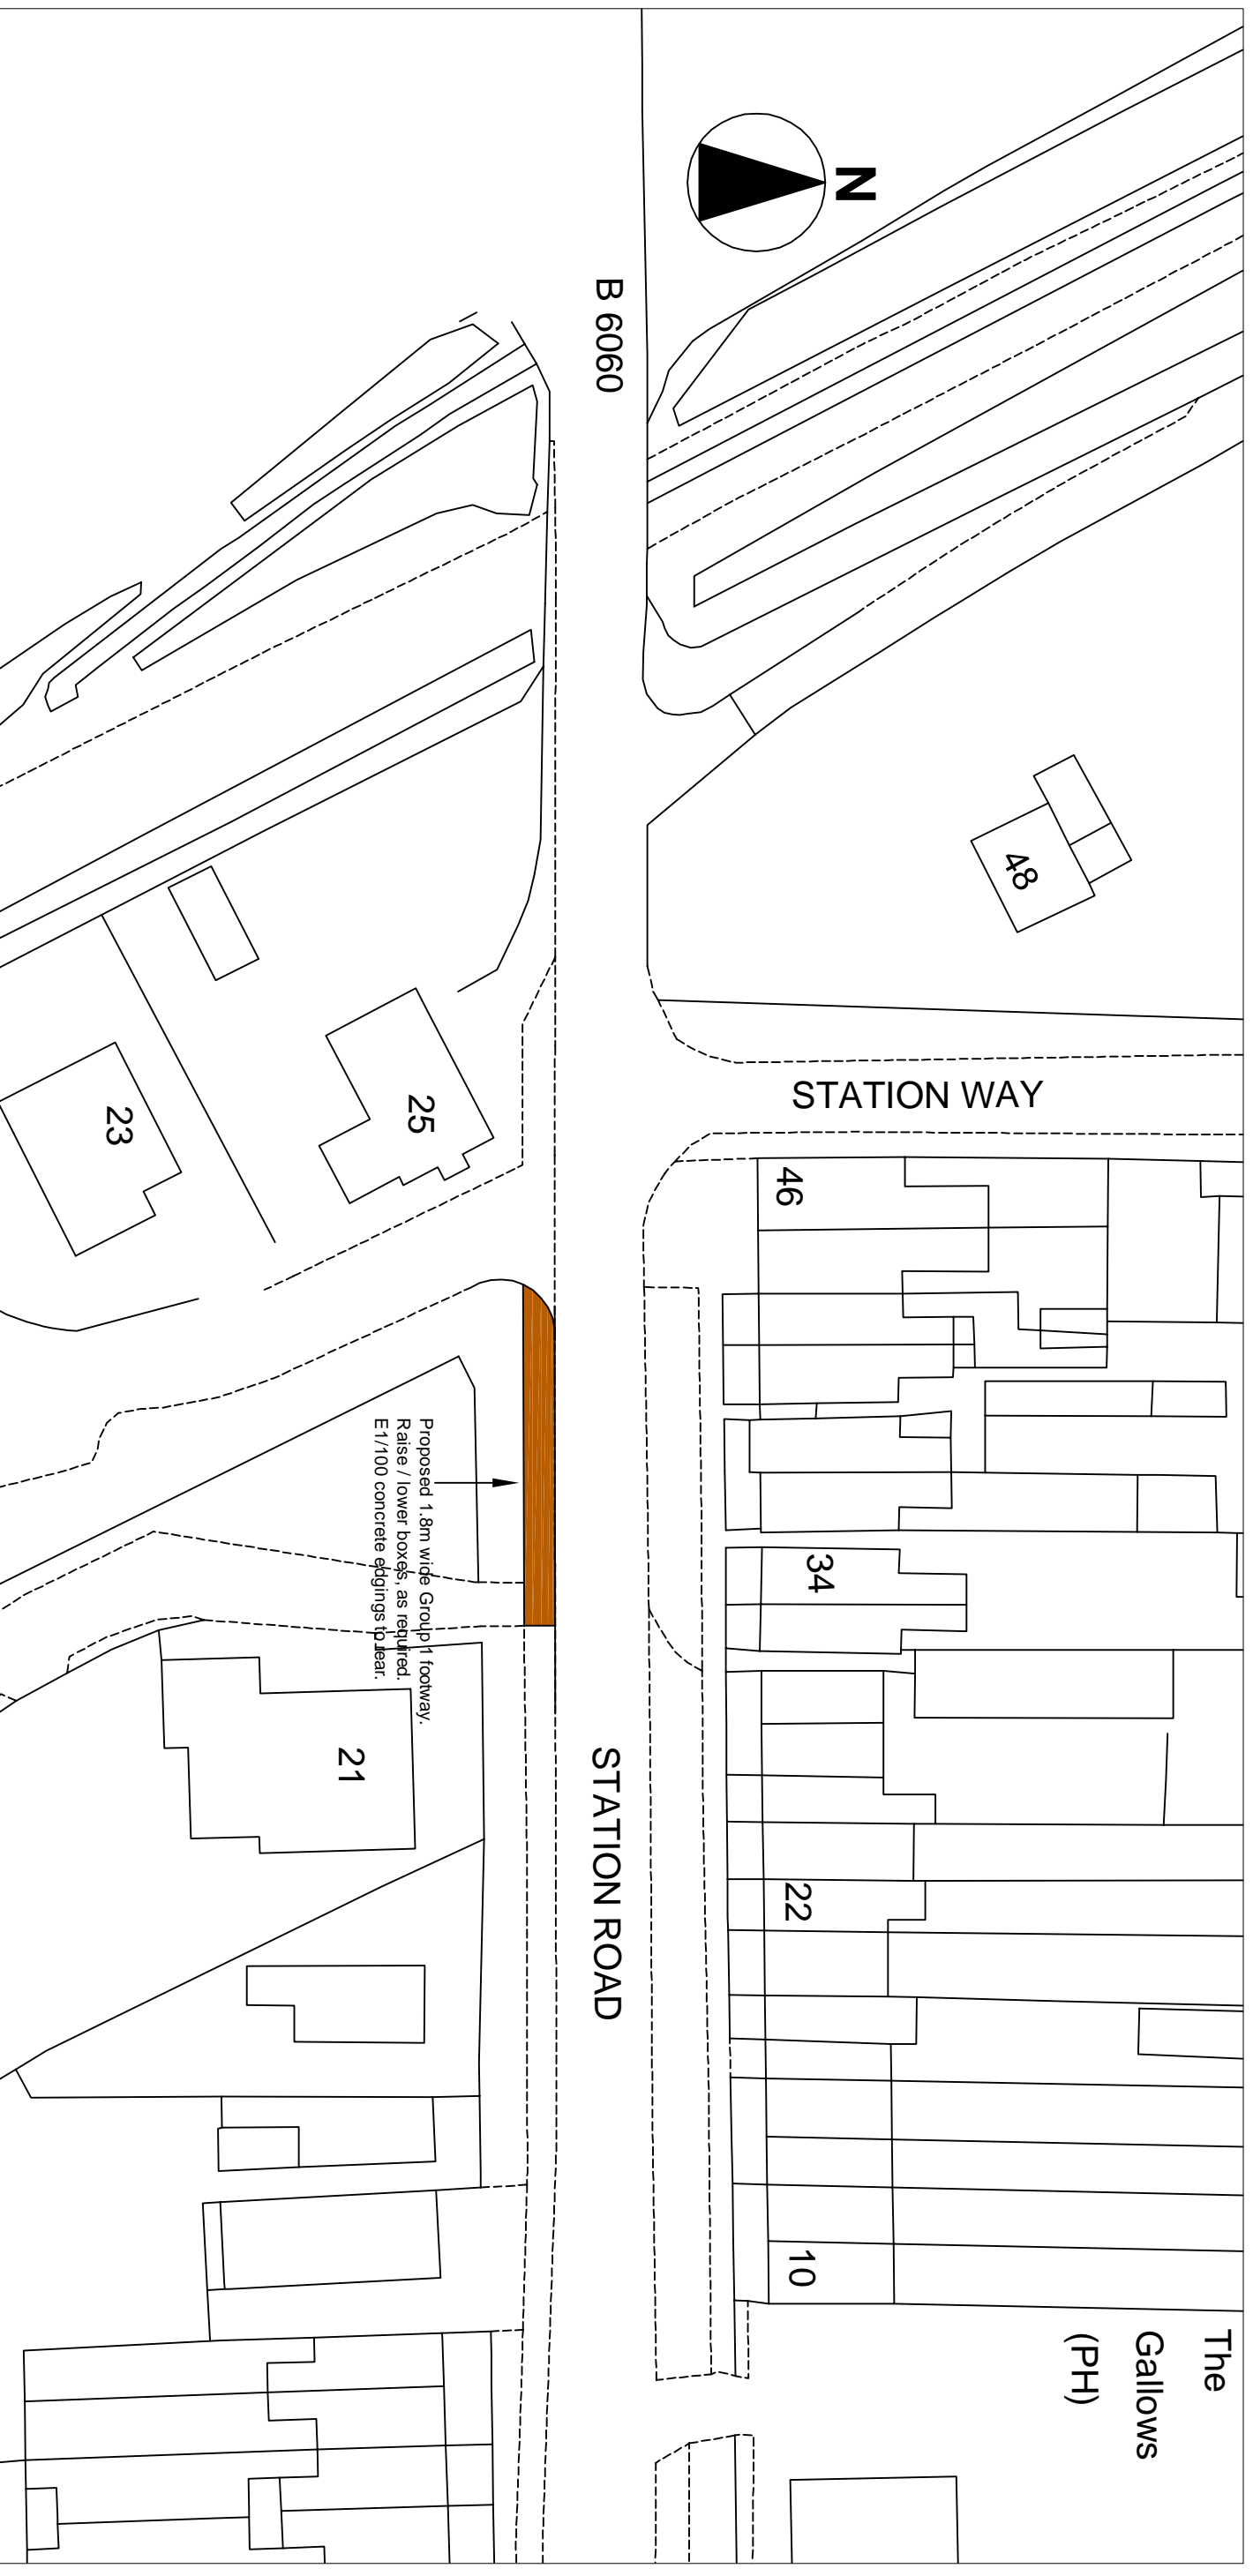

<p>Rotherham Metropolitan Borough Council Environment & Development Services Bailey House, Rawmarsh Road, Rotherham S60 1TD</p>		<p>Client:</p>	
<p>Strategic Director: Karl Bateley Bsc (Hons) MPhil MRP</p>		<p>Rev.</p>	
<p>Drawn M.H.</p>		<p>Date November 2010</p>	
<p>Dwg. No.</p>		<p>Rev.</p>	
<p>Scales (if As)</p>		<p>Chd. by</p>	
<p>1:500</p>		<p>Title</p>	