


Appendix "A"

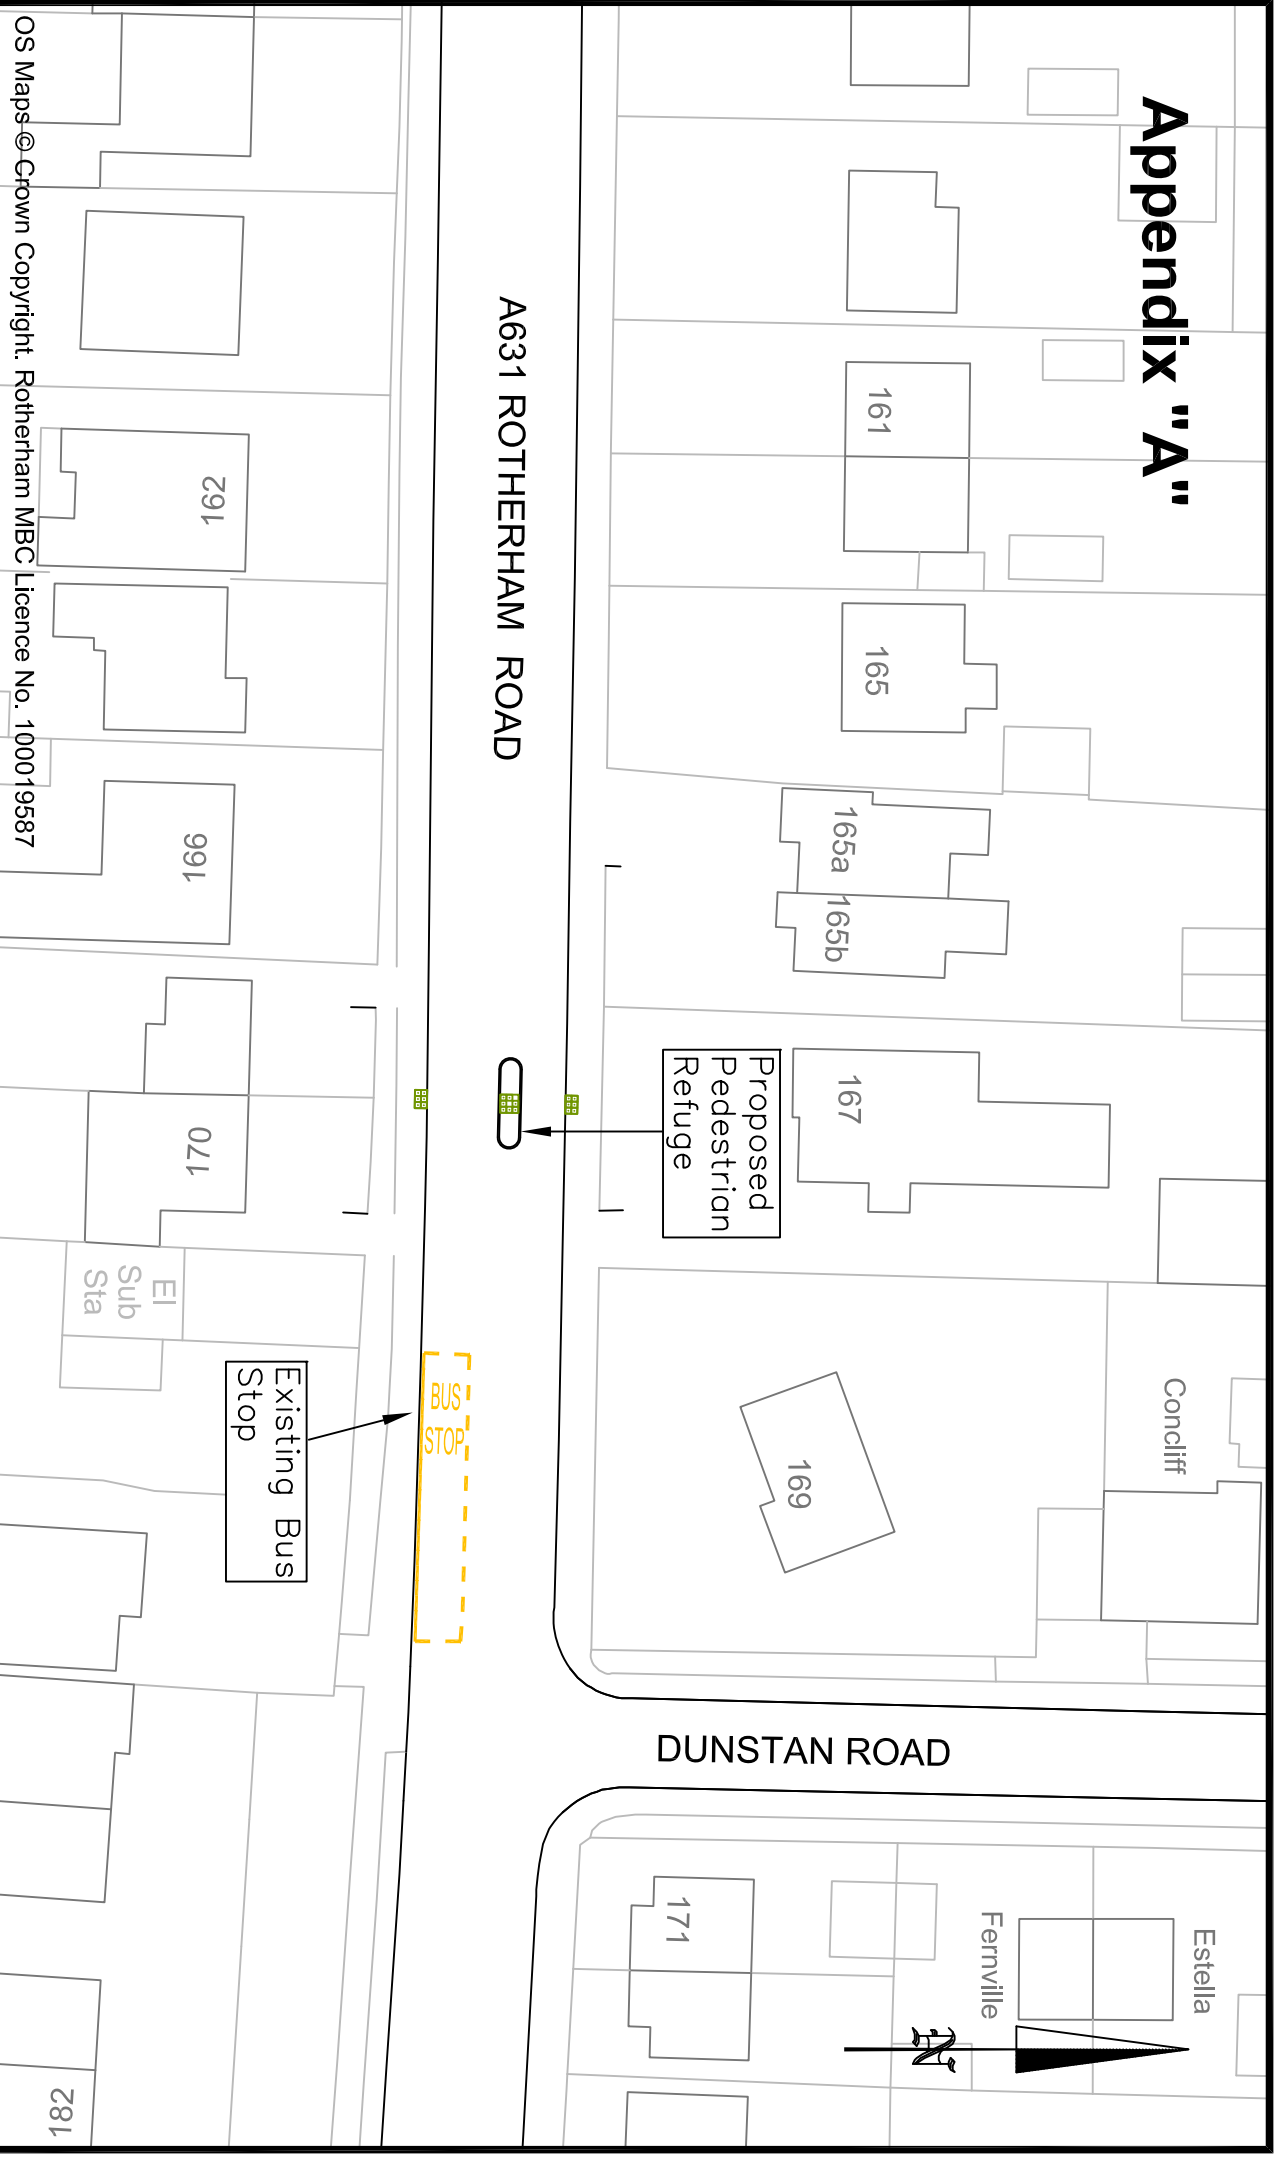

A631 ROTHERHAM ROAD

DUNSTAN ROAD

OS Maps © Crown Copyright. Rotherham MBC Licence No. 100019587

Rotherham
Metropolitan
Borough Council
**Environment &
Development Services**

Rotherham Metropolitan Borough Council
Environment & Development Services
Bailey House, Rawmarsh Road,
Rotherham S60 1TD

Client:

Title	
Proposed Refuge. A631 Rotherham Road, Maltby.	
Dwg. No.	Scales
126/17/TT152	1 : 500 (if A4)
Drawn	Date
AS	17 05 10
	Chd. by
	ND

Strategic Director:
Karl Battersby Bsc (Hons) MTP, UKIPT