


Appendix "B"

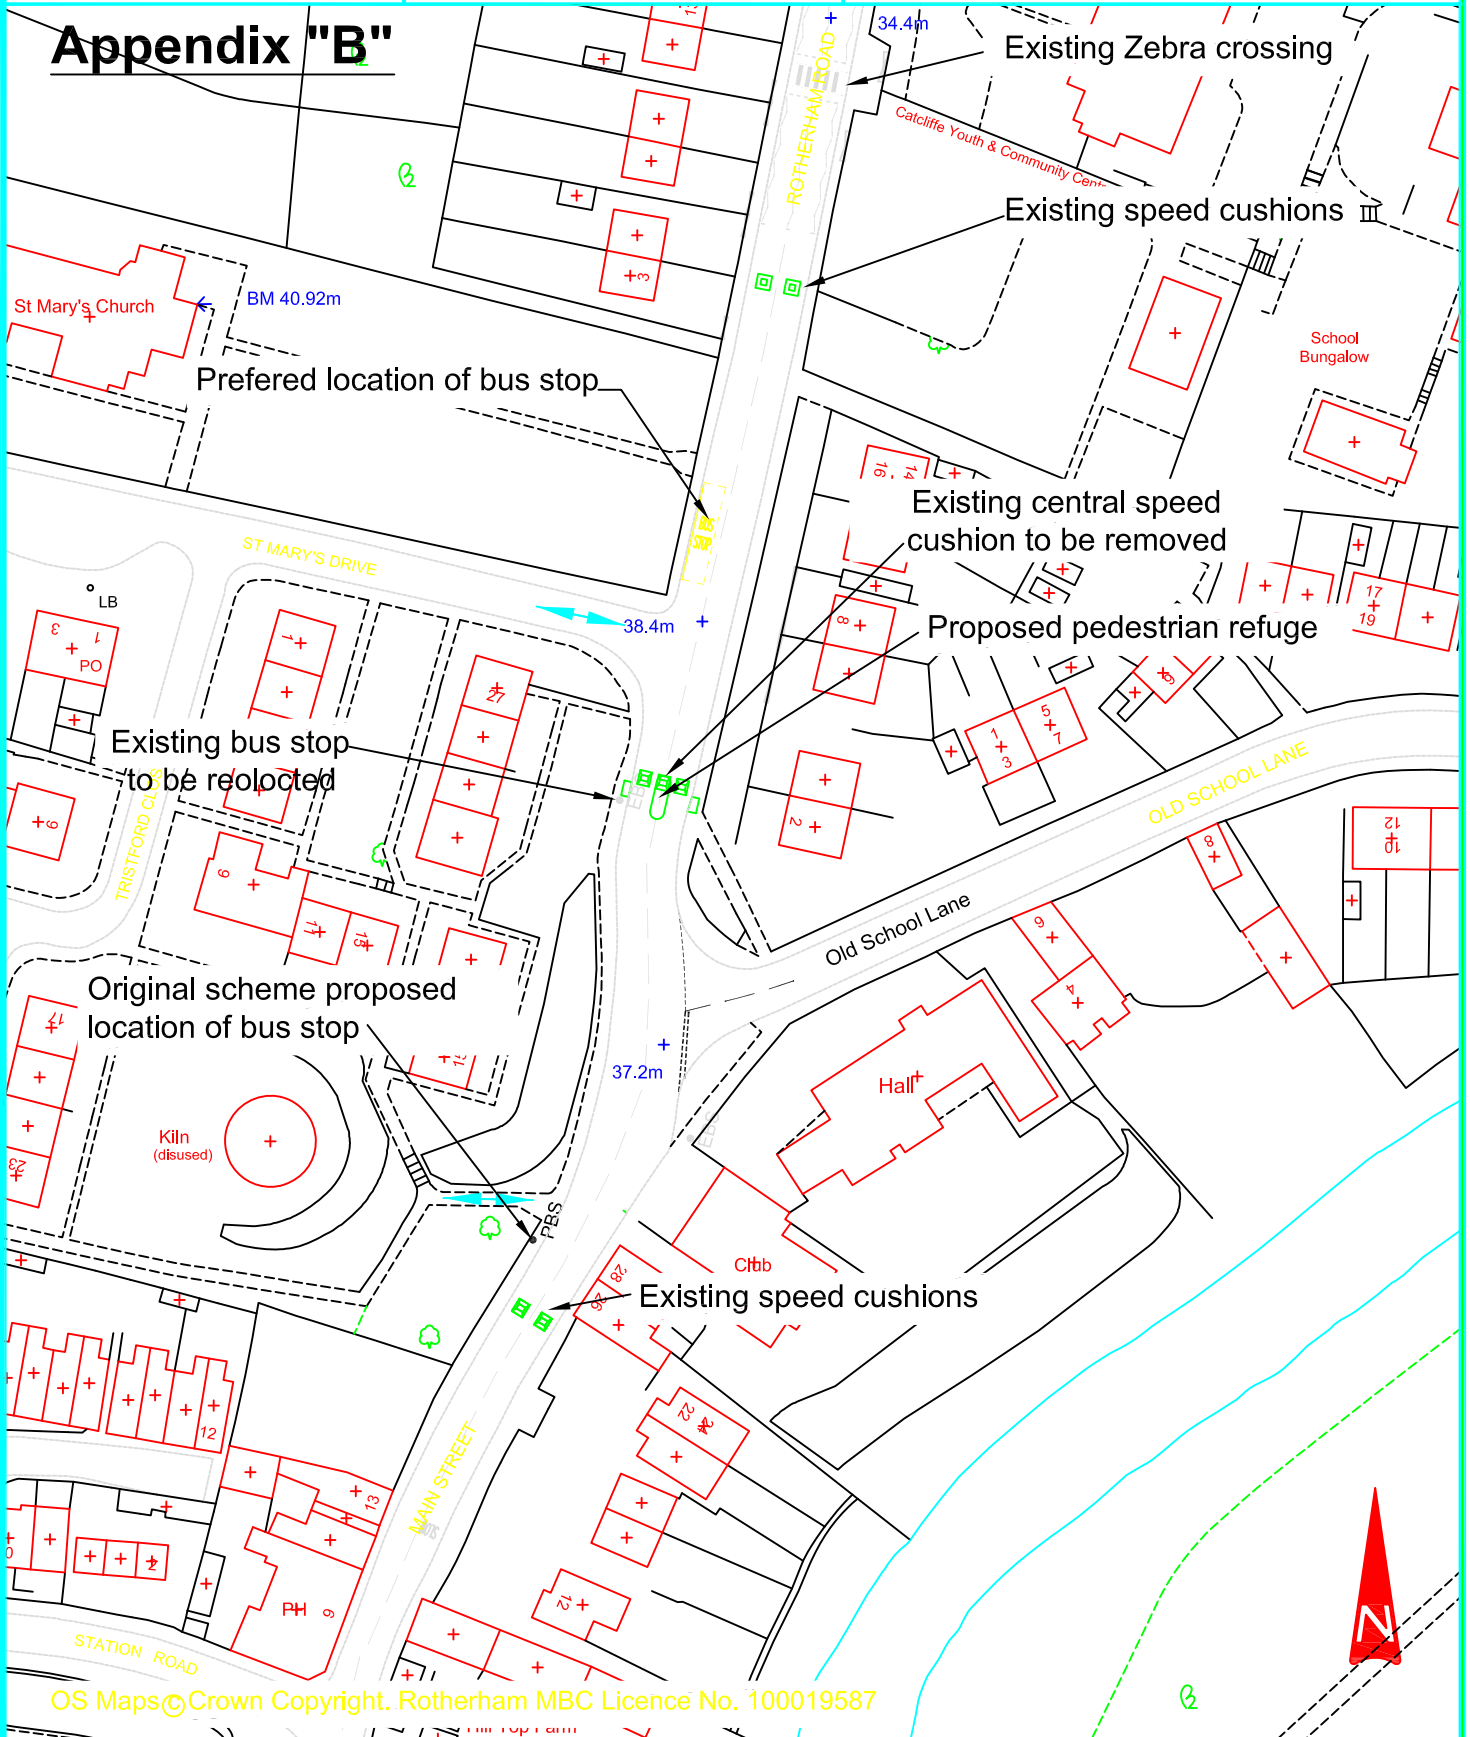

OS Maps © Crown Copyright. Rotherham MBC Licence No. 100019587

Title Proposed pedestrian refuge - Rotherham Road, Catcliffe

Dwg. No. 126/17/TT120

Scales (If A4) 1:1000

Drawn S.Q.

Date 07/10

Chd. by