


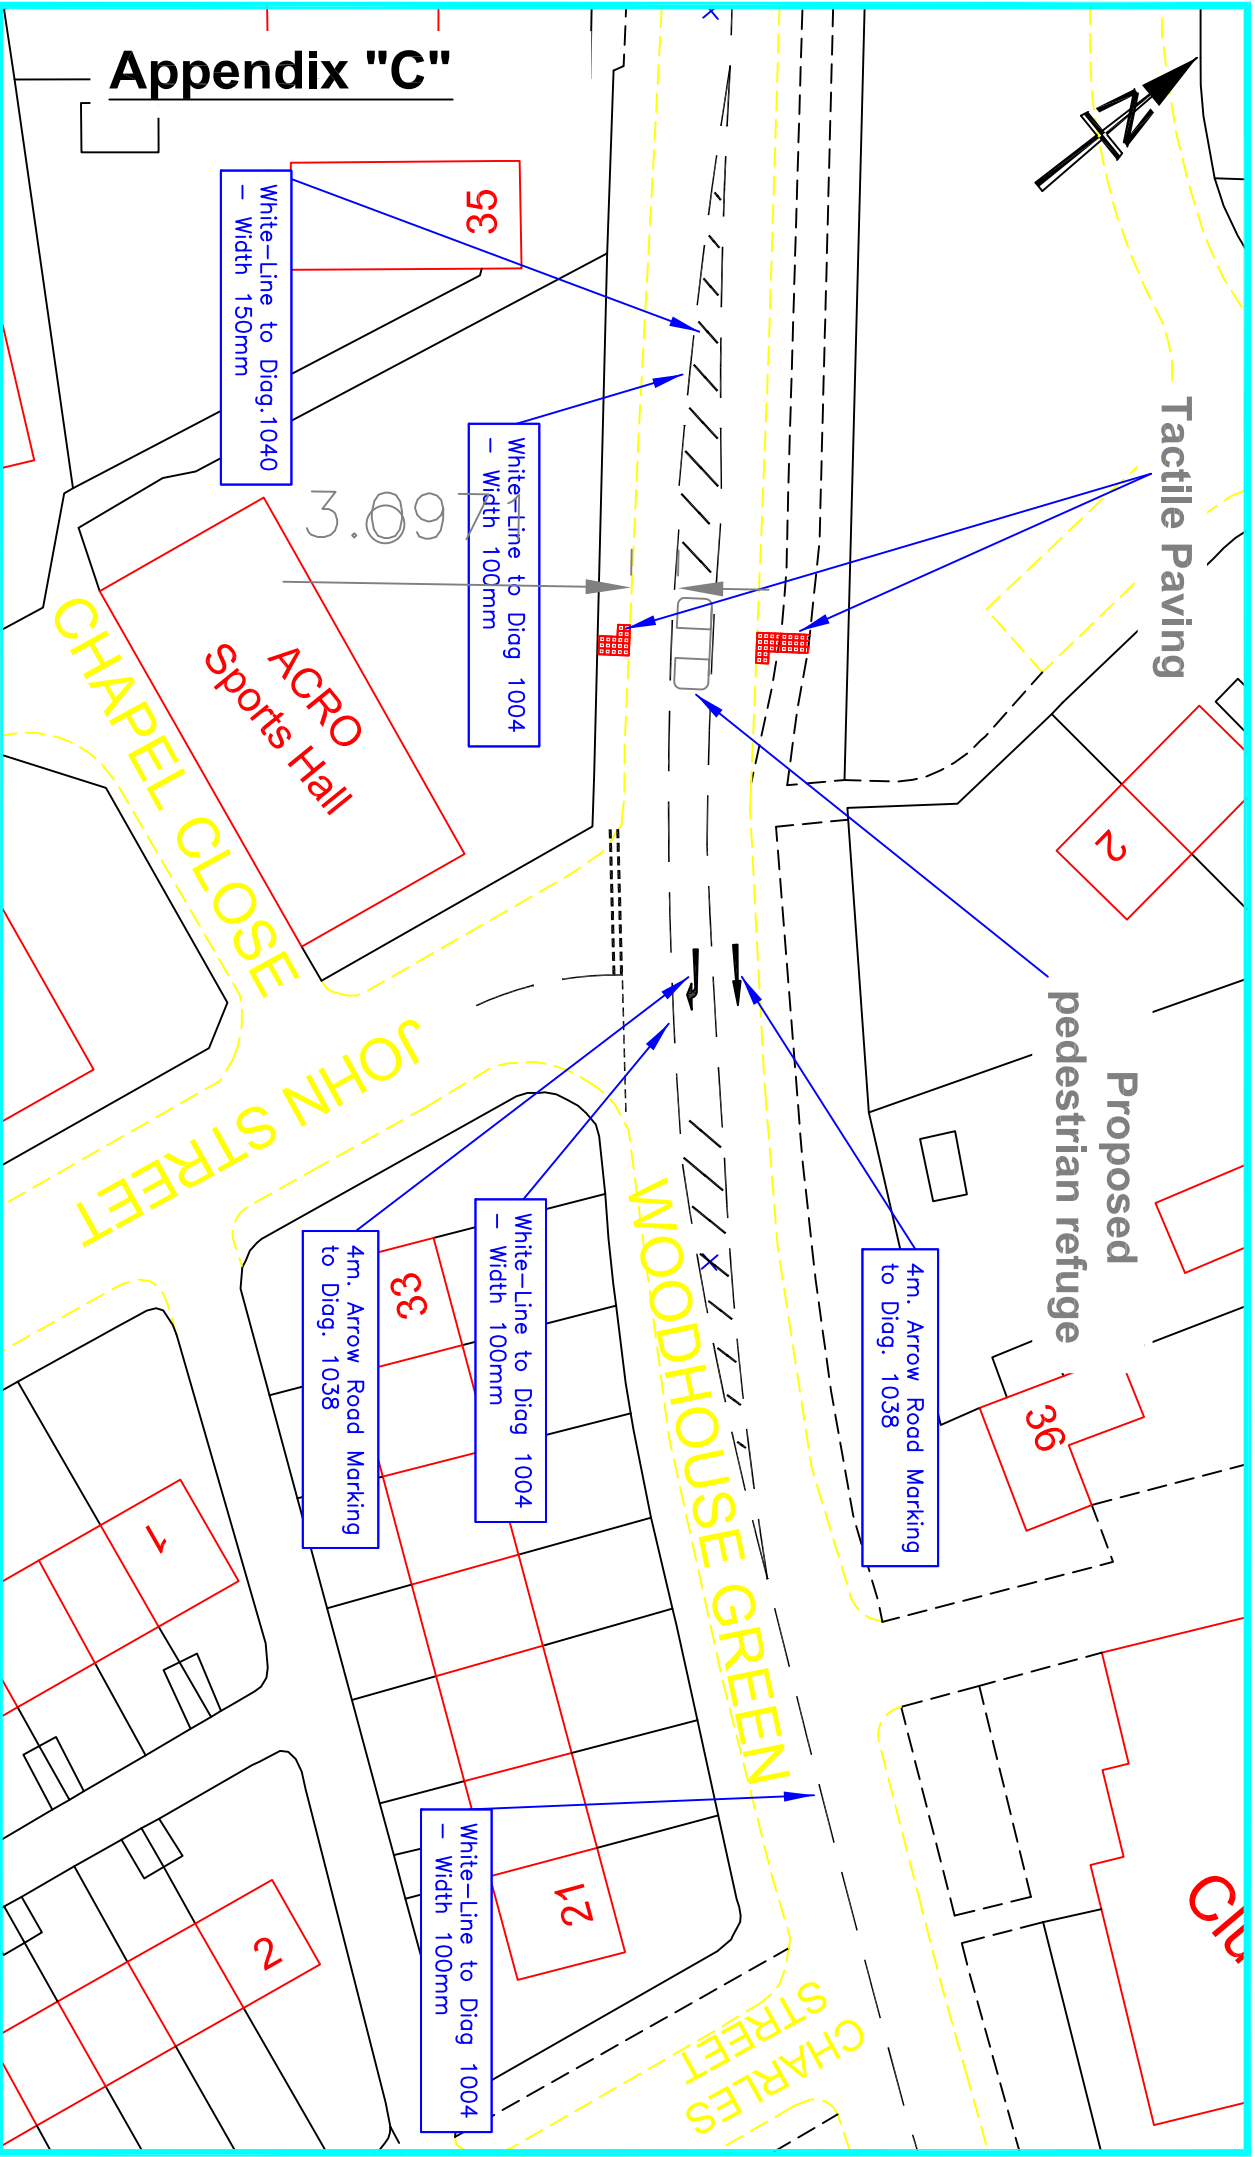

Appendix "C"



Strategic Director:
Karl Entwistle Bsc (Hons) MPhil, MSc

Rotherham Metropolitan Borough Council
Environment & Development Services
Bailey House, Rawmarsh Road,
Rotherham S60 1TD

Client:

Title

Proposed pedestrian refuge
Woodhouse Green, Thurcroft

Dwg. No. 126/17/TT125

Scales (if any) 1:500

Drawn S. Q.

Date Aug-10

Chd. by