


Appendix "A"

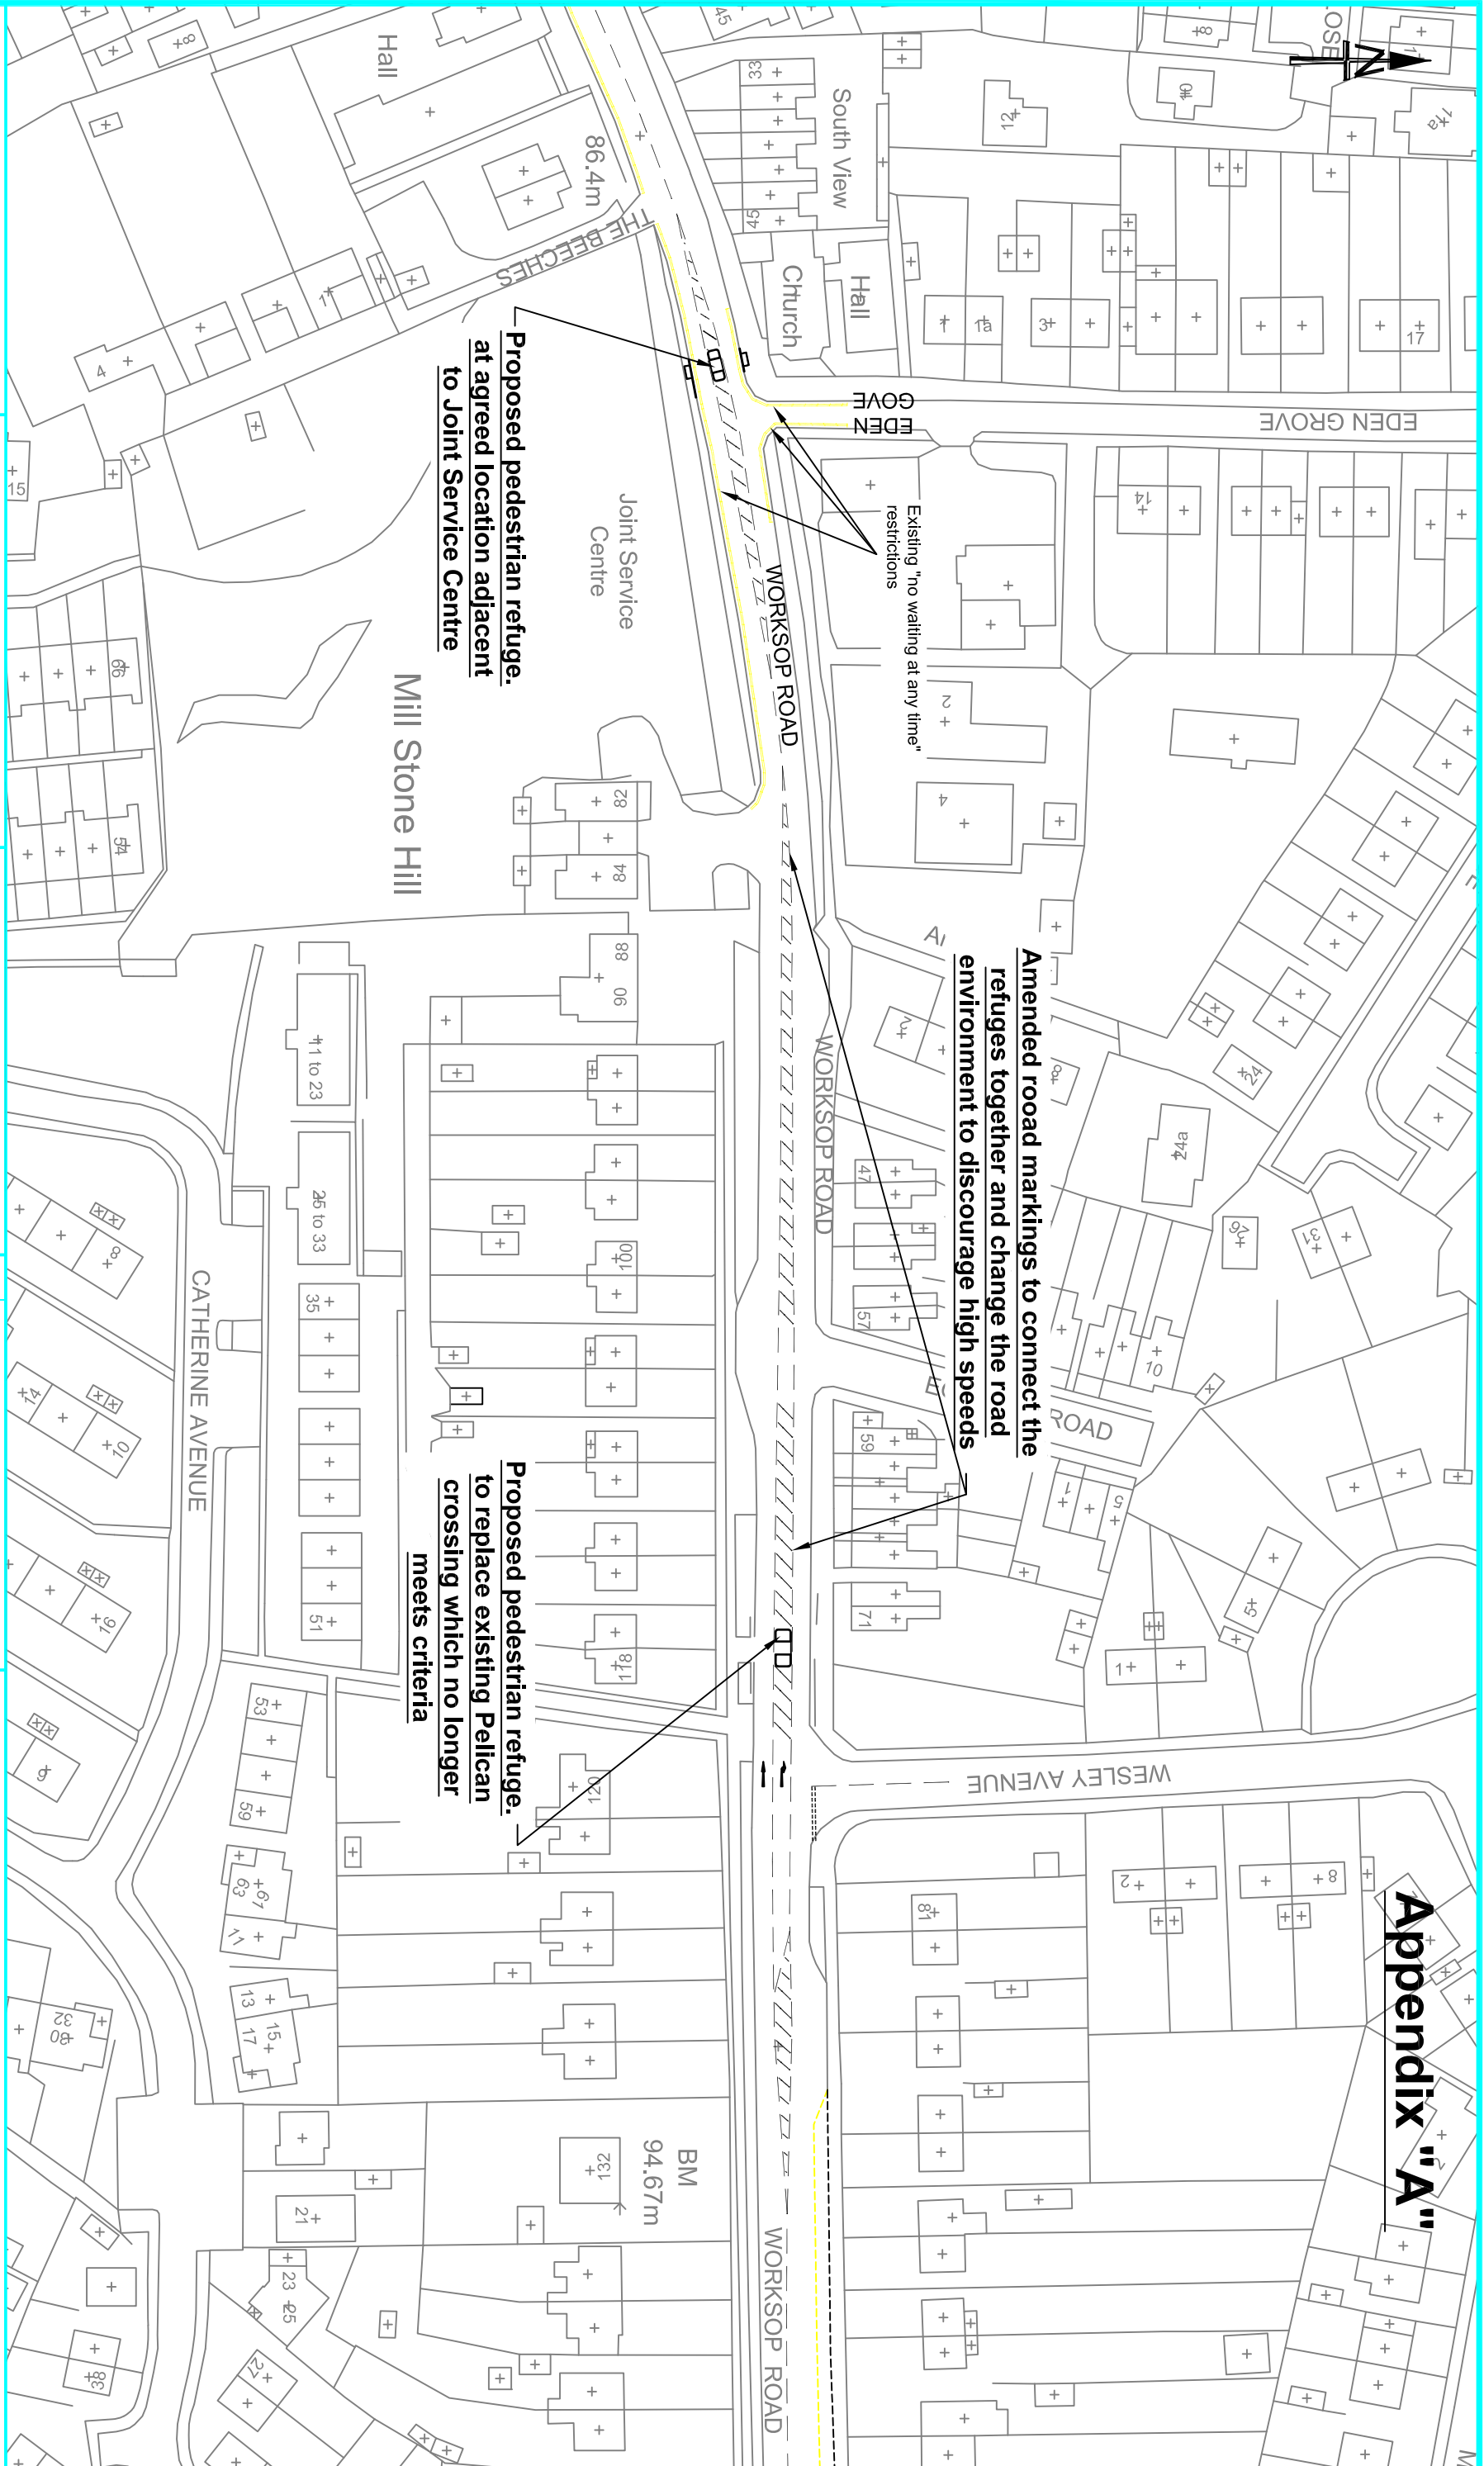

Strategic Director:
Karl Battersby Bsc (Hons) MRTM, MCRPI

Rotherham Metropolitan Borough Council
Environment & Development Services
Bailey House, Rawmarsh Road,
Rotherham S60 1TD

Client:

REV.	Description

Title

Proposed pedestrian refuges
Workshop Road, Aston

Dwg. No. 126/17/TT151

Rev. Scales (if any) 1:1000

Drawn S.Q. Date May 2011 Chd. by