


NOTE
 Carriageway widths either side
 of proposed splitter island
 extension to be 4.1metres

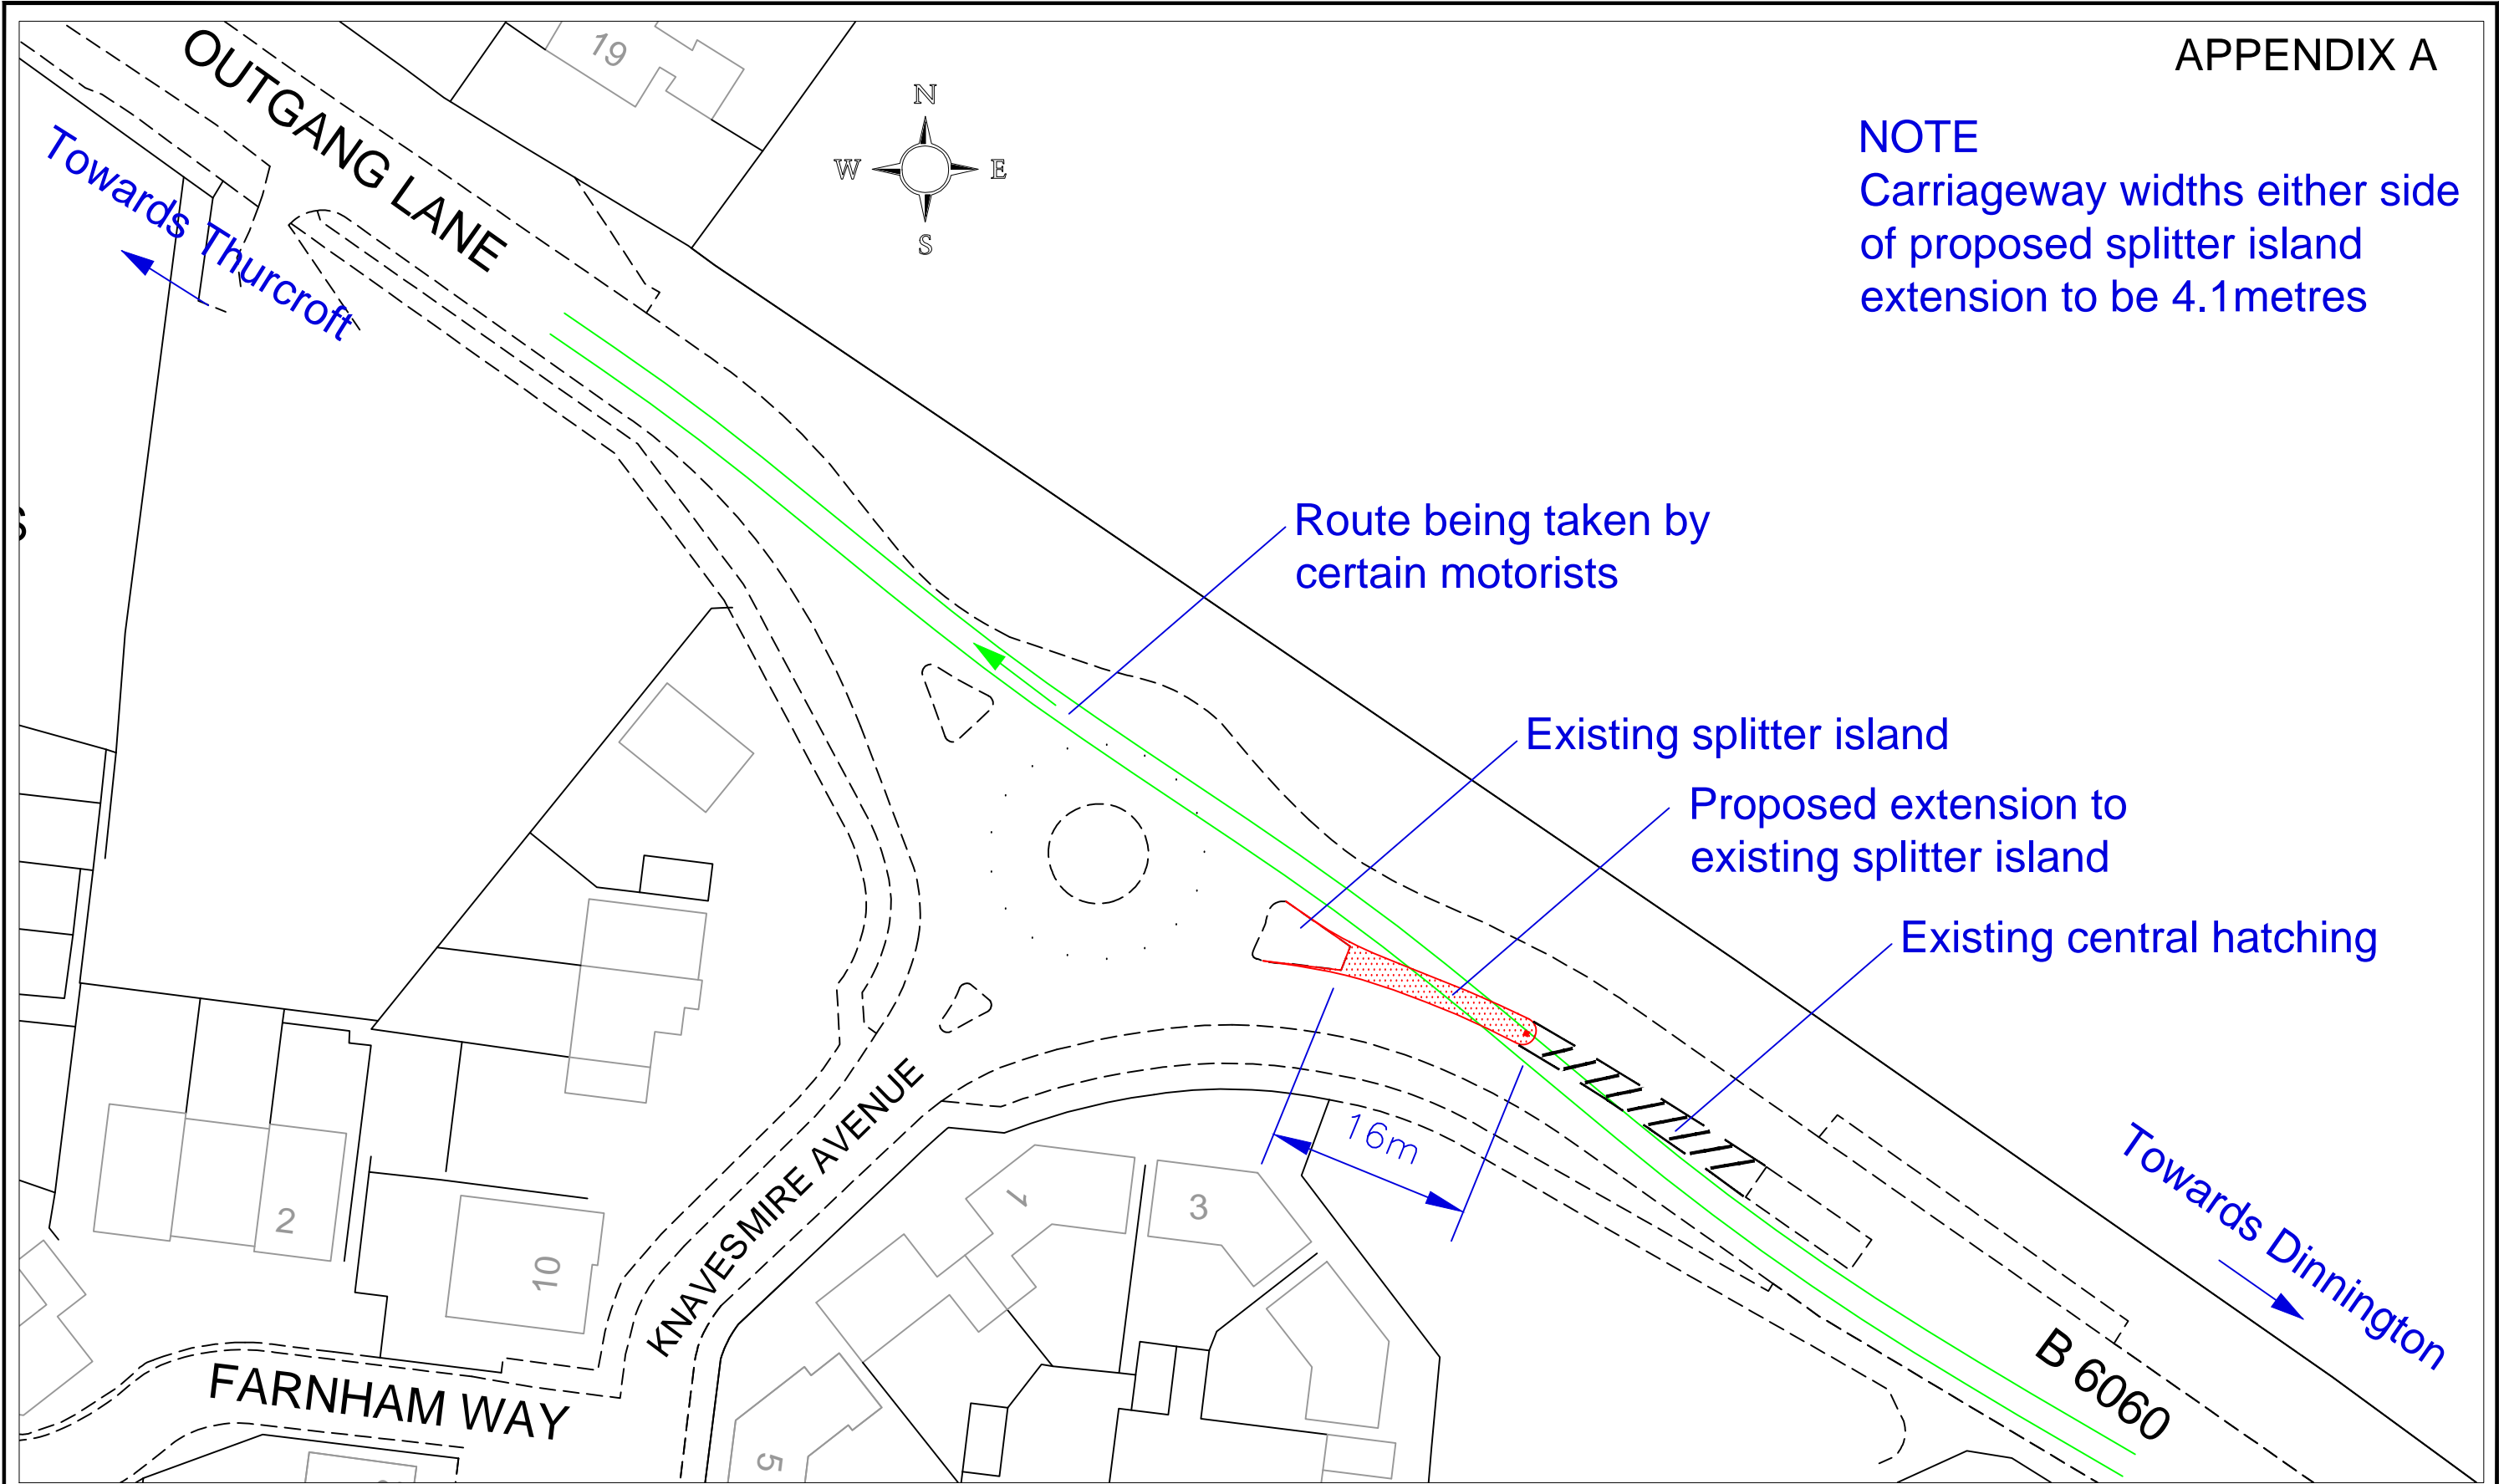

Rotherham Metropolitan Borough Council
 Environment & Development Services
 Bailey House, Rawmarsh Road,
 Rotherham S60 1TD

Client:

Title
 B6060 Outgang Lane / Knavesmire Avenue
 Proposed extension to existing splitter island

Dwg. No.	126/17/TT166	Rev.		Scales (if A3)	1:500
----------	--------------	------	--	----------------	-------

Drawn	A.L.	Date	December 2011	Chd. by	S.I.S.
-------	------	------	---------------	---------	--------

Rev.	Description

Strategic Director:
 Karl Battersby Bsc (Hons) MTPL MRTPI