



Key (all proposed)


• Traffic Signal Pole

▶ Primary Traffic Signal Head

▶▶ Secondary Traffic Signal Head



Kerbing Buildout

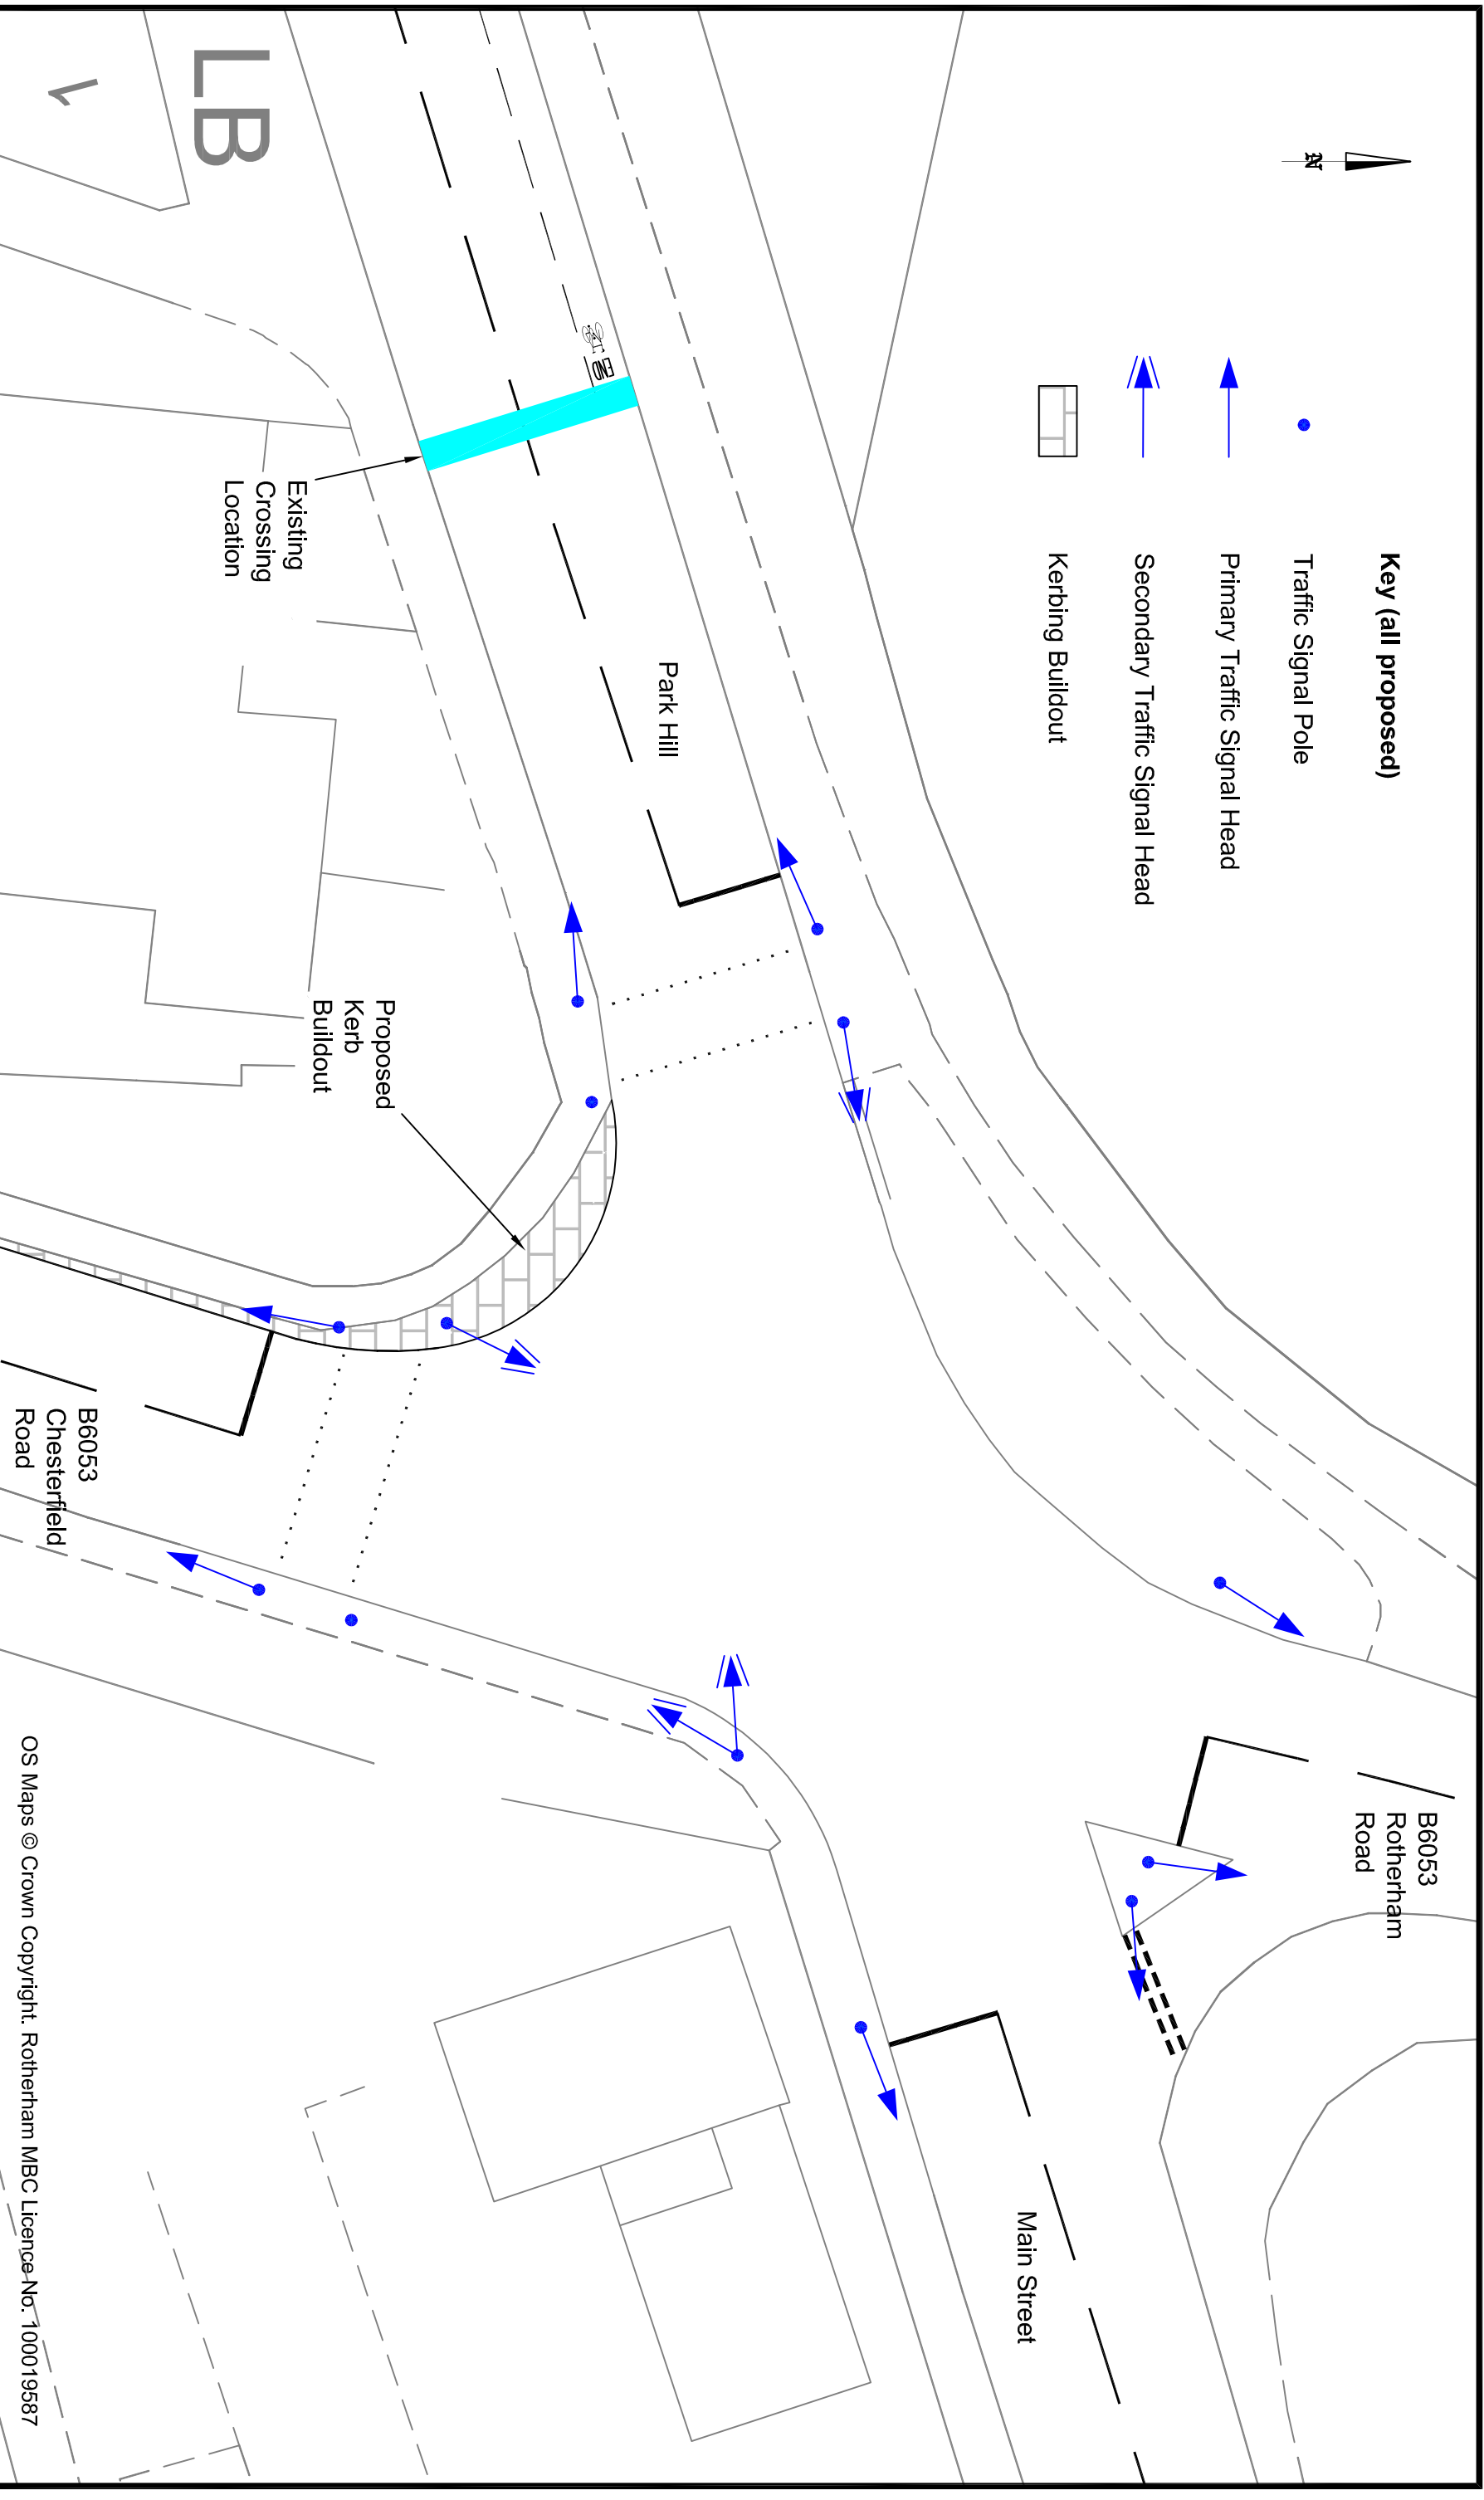

OS Maps © Crown Copyright. Rotherham MBC Licence No. 100019587

Rotherham
Metropolitan
Borough Council
**Environment &
Development Services**

Strategic Director:
Karl Bakersby Bsc (Hons) MTP, MRTPI

Rotherham Metropolitan Borough Council
Environment & Development Services
Balley House, Rawmarsh Road,
Rotherham S60 1TD

Client:

Rev.	Description

Title		APPENDIX A	
Dwg. No.		126/17/TT194	
Date		27 February 12	
Drawn		CA	
Rev.			
Scales (if A3)		1:250	
Chd. by		ASB	