


APPENDIX B

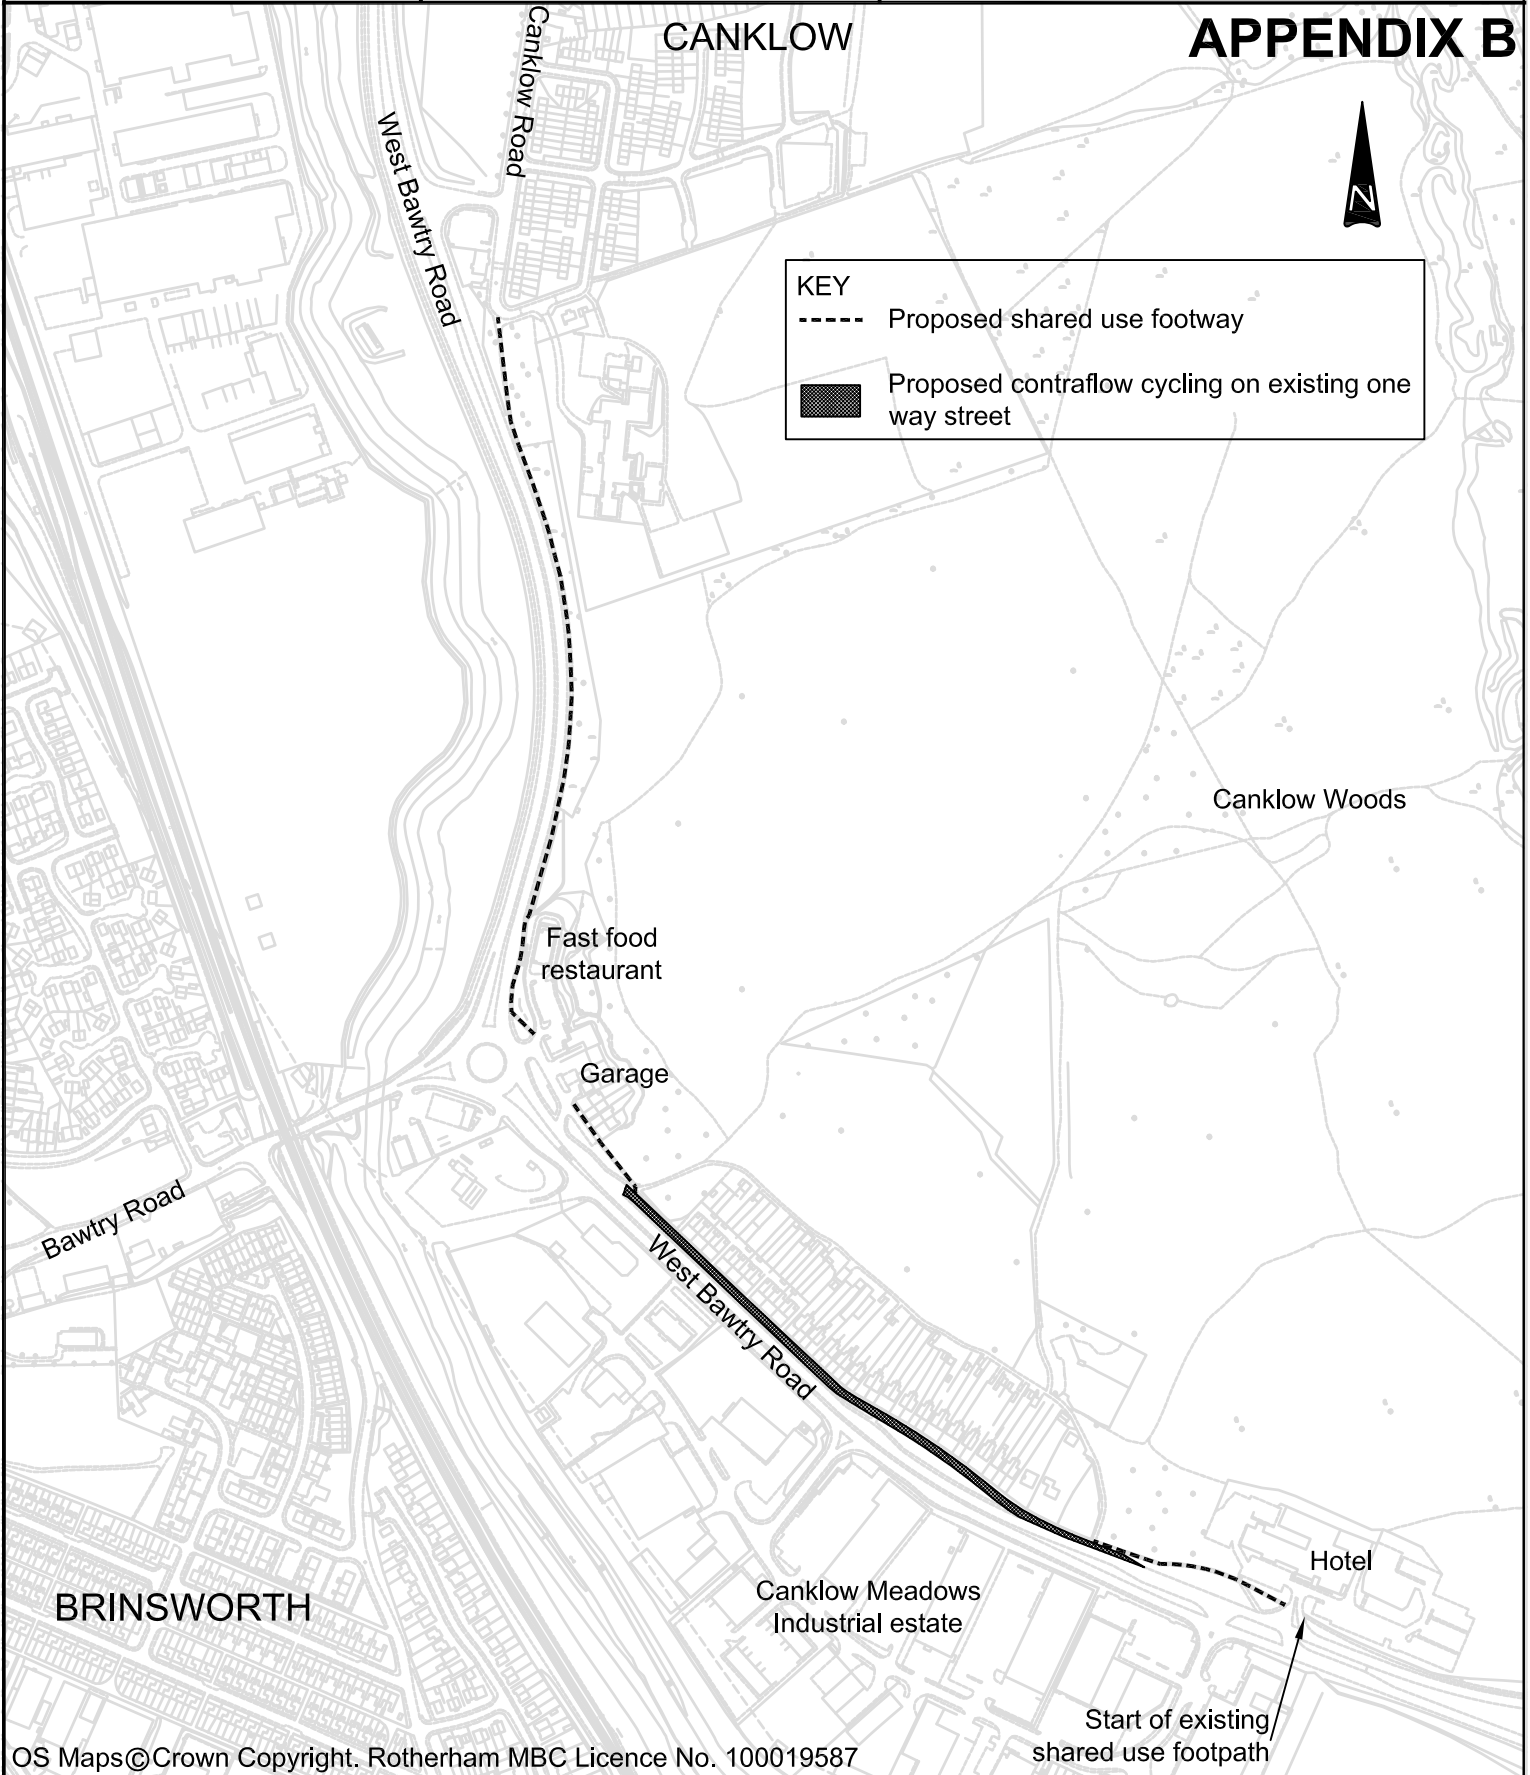

OS Maps© Crown Copyright. Rotherham MBC Licence No. 100019587

Title				
Extension to existing shared use footway Bawtry Road/Centenary Way, Canklow				

Dwg. No.	126/18/TT577	Scales (If A4)	NTS	Drawn	ML	Date	Apr 12	Chd. by	ASB
----------	--------------	-------------------	-----	-------	----	------	--------	---------	-----