



**PROPOSED JUNCTION LAYOUT WITH DIMENSIONS**

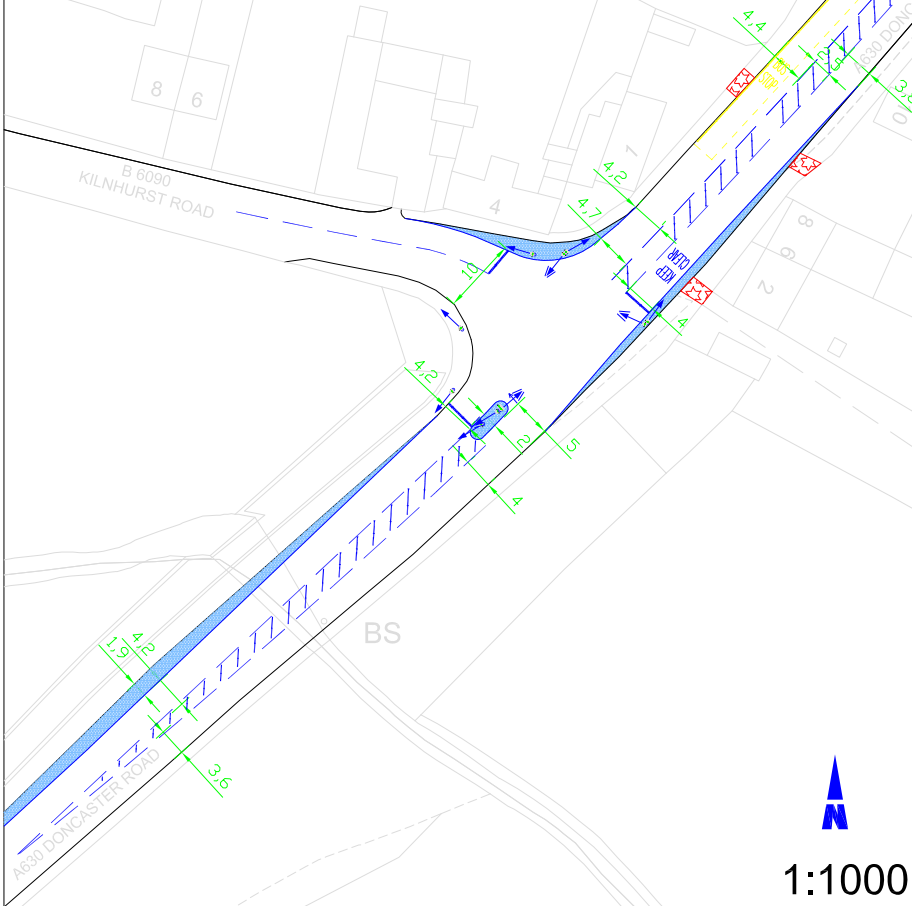

**A630 DONCASTER ROAD - B6090 KILNHURST ROAD, HOOTON ROBERTS  
PROPOSED JUNCTION LAYOUT - TRAFFIC SIGNAL CONTROL**

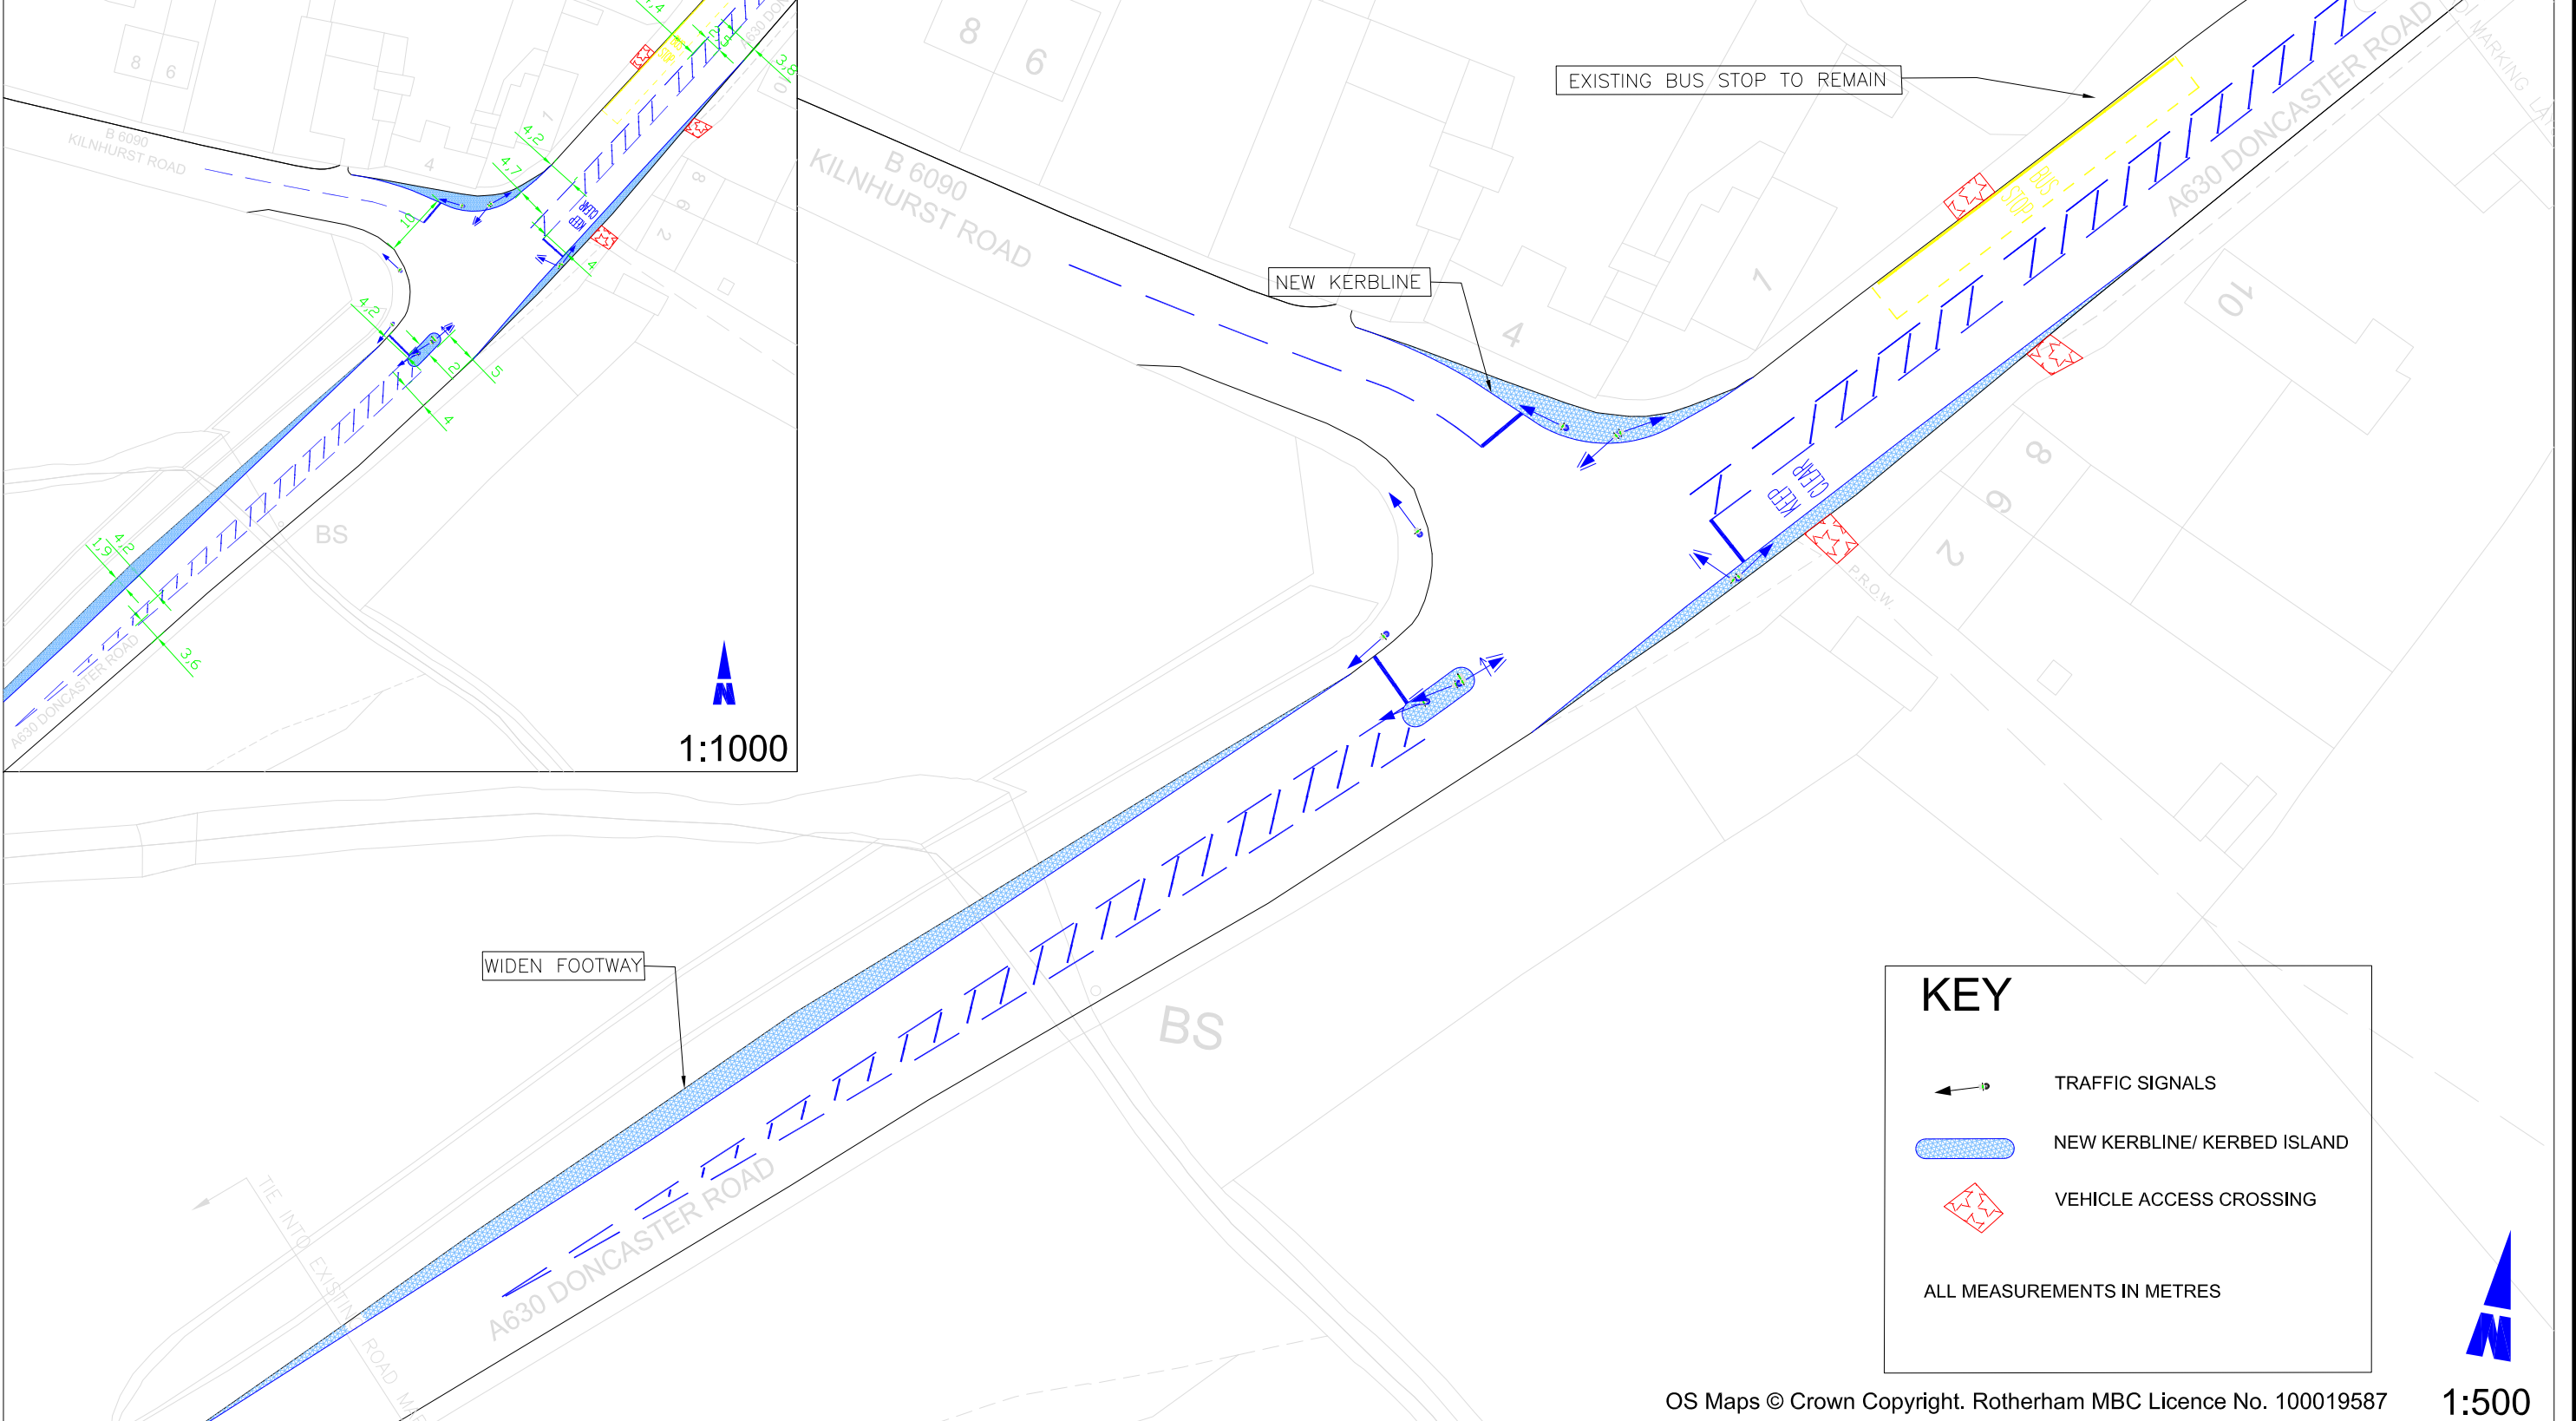

**KEY**

- TRAFFIC SIGNALS
- NEW KERBLINE/ KERBED ISLAND
- VEHICLE ACCESS CROSSING

ALL MEASUREMENTS IN METRES

OS Maps © Crown Copyright. Rotherham MBC Licence No. 100019587

1:500



**Rotherham Metropolitan Borough Council  
Environment & Development Services  
Bailey House, Rawmarsh Road,  
Rotherham S60 1TD**

Client:

- A REPLACED PROPOSED HATCHING ON A630 NEARSIDE EASTBOUND APPROACH WITH WIDENED FOOTWAY
- B REMOVED PEDESTRIAN CROSSINGS AND ASSOCIATED ISLAND IN ORDER TO FACILITATE BETTER TURNING

**Title**  
A630 DONCASTER ROAD - KILNHURST ROAD, HOOTON ROBERTS  
PROPOSED SIGNALISED JUNCTION

Dwg. No. 122.A630.090-HR-PRELIM	Rev. B	Scales (if A3) AS SHOWN
Drawn RB	Date SEP 2013	Chd. by SS

Rev. Description