
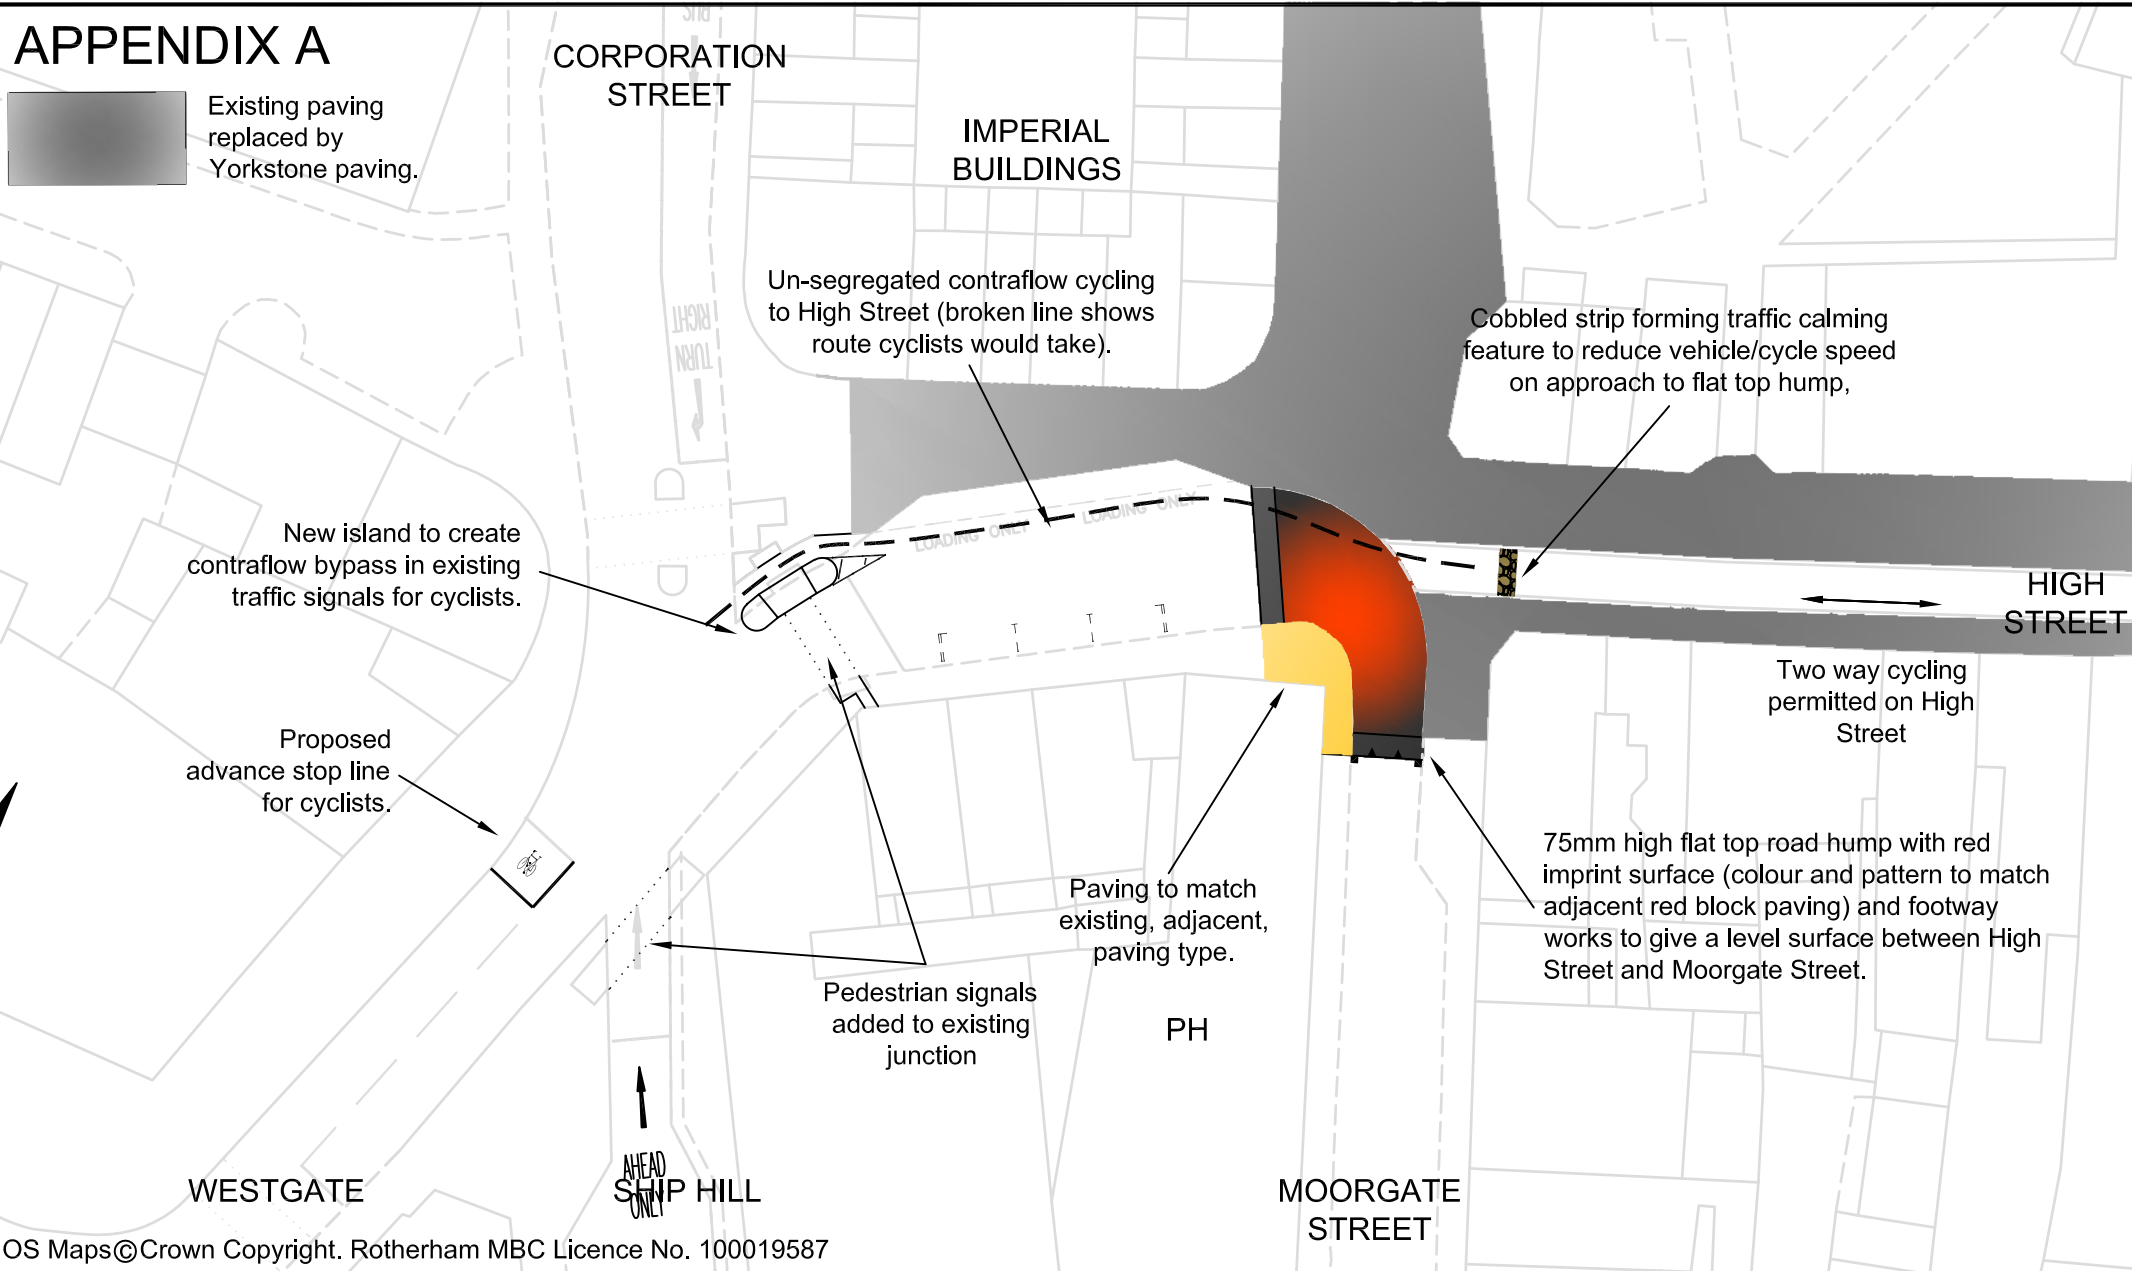


# APPENDIX A

 Existing paving replaced by Yorkstone paving.



OS Maps©Crown Copyright. Rotherham MBC Licence No. 100019587

 <p><b>Rotherham</b> Metropolitan Borough Council</p> <p><b>Environment &amp; Development Services</b></p> <p><small>Strategic Director: Karl Battersby Bsc (Hons) MTPL MRTPI</small></p>	<p><b>Rotherham Metropolitan Borough Council</b> Environment &amp; Development Services Balley House, Rawmarsh Road, Rotherham S60 1TD</p>	<p><b>Client:</b></p>		<p><b>Title</b> Proposed cycle route - Phase One Clifton Park to Westgate Rotherham town centre</p>	
		<p><b>Dwg. No.</b> 126/17/TT198/DPM1</p>		<p><b>Scales</b> (If A4) 1:500</p>	
		<p><b>Drawn</b> ML</p>	<p><b>Date</b> Jan 13</p>	<p><b>Chd. by</b> ASB</p>	