


APPENDIX B

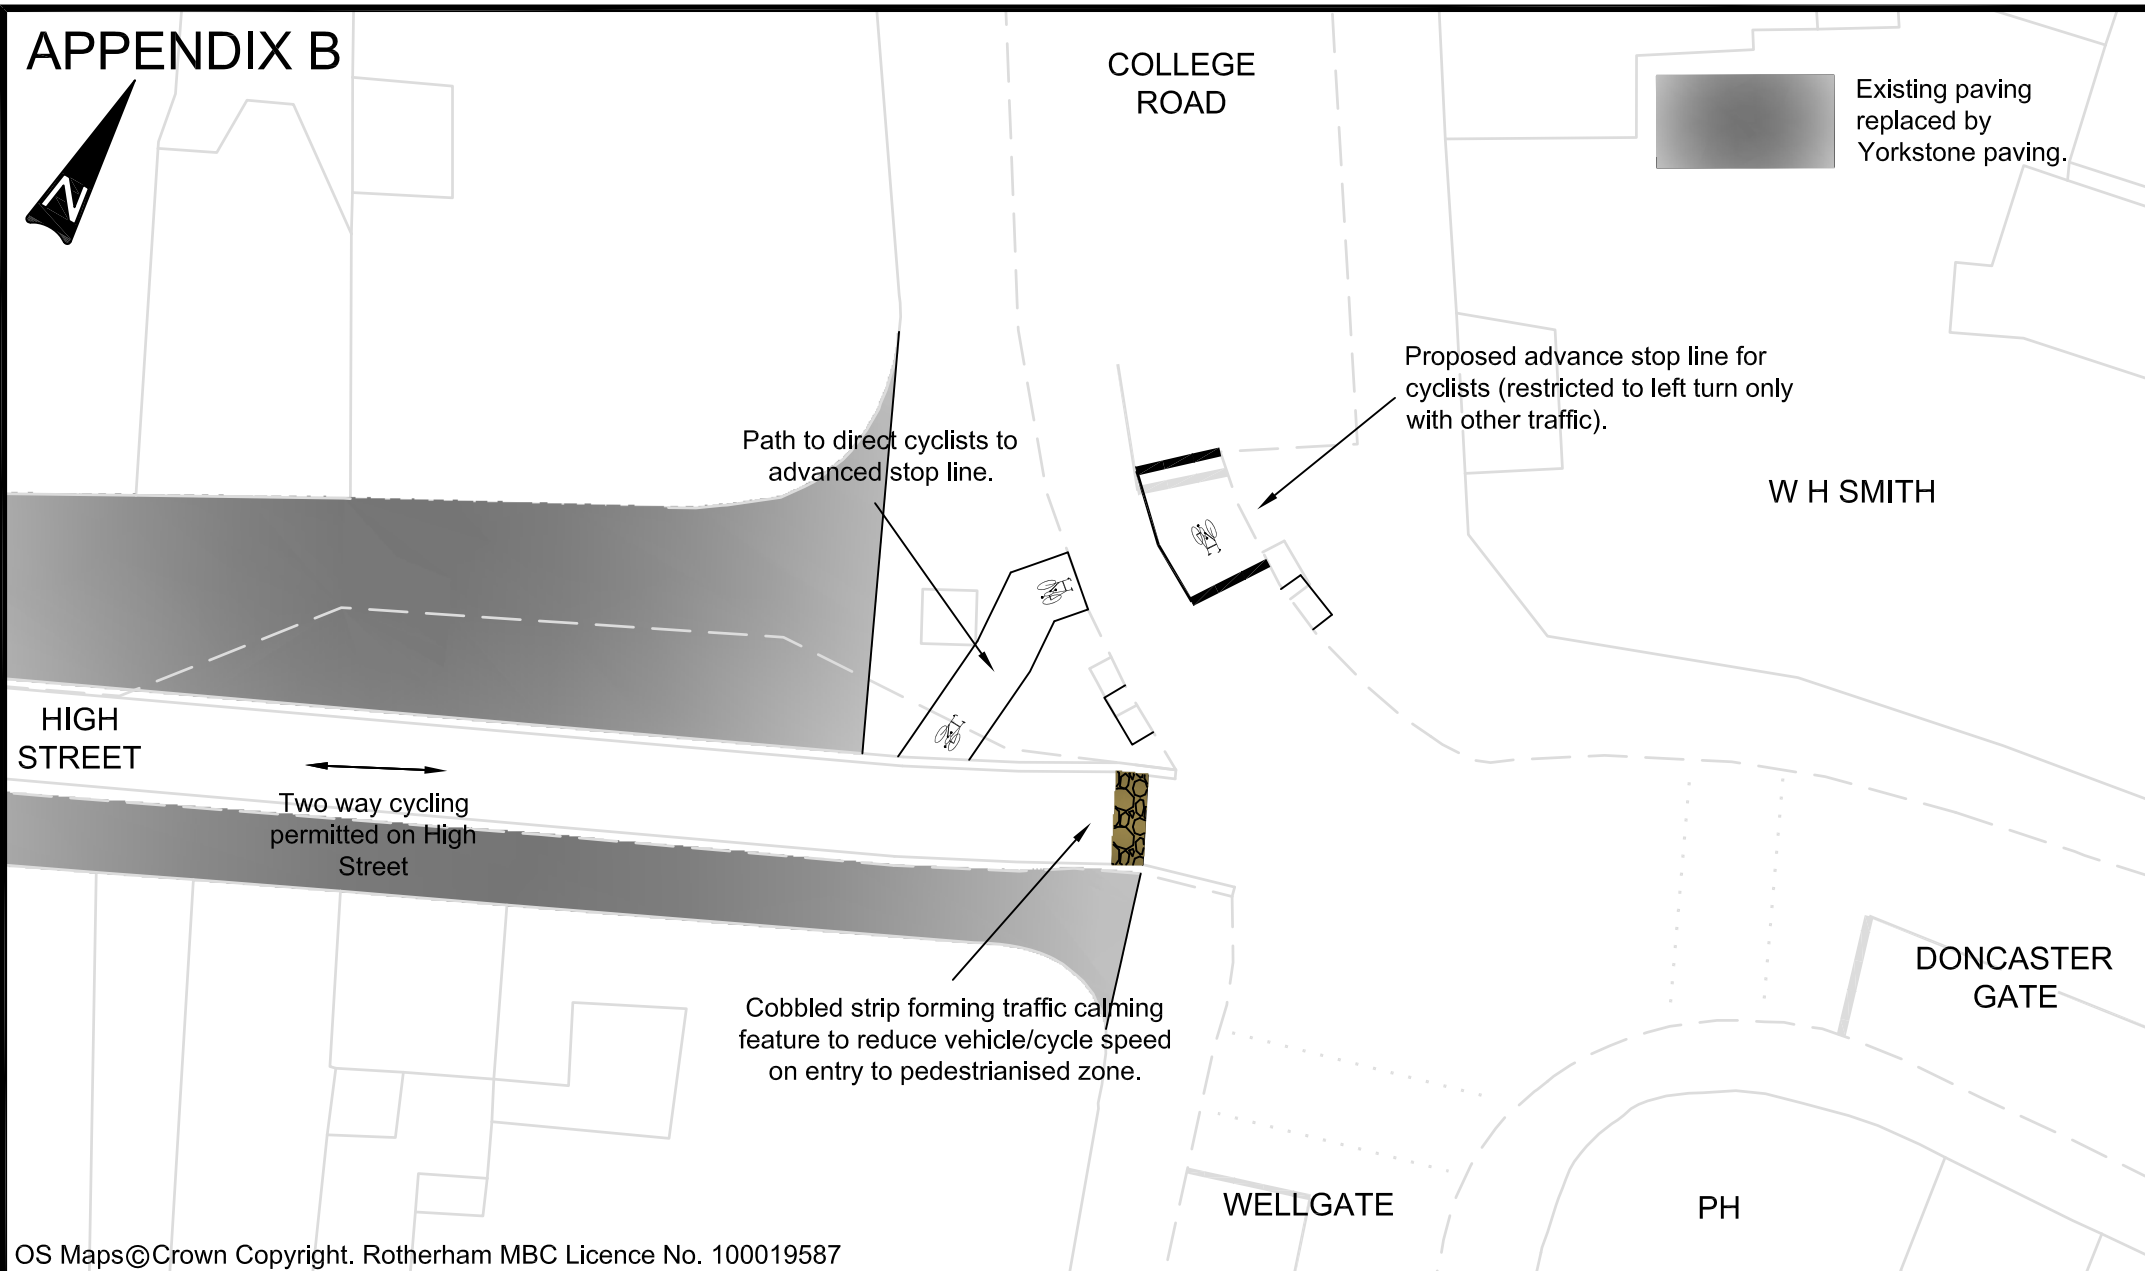

OS Maps©Crown Copyright. Rotherham MBC Licence No. 100019587



Strategic Director:
Karl Battersby Bsc (Hons) MTPL MRTPI

Rotherham Metropolitan Borough Council
Environment & Development Services
Bailey House, Rawmarsh Road,
Rotherham S60 1TD

Client:

Title Proposed cycle route - Phase One
Clifton Park to Westgate
Rotherham town centre

Dwg. No. 126/17/TT198/DPM2

Scales 1:250
(if A4)

Drawn ML

Date Jan 13

Chd. by ASB