


DO NOT SCALE

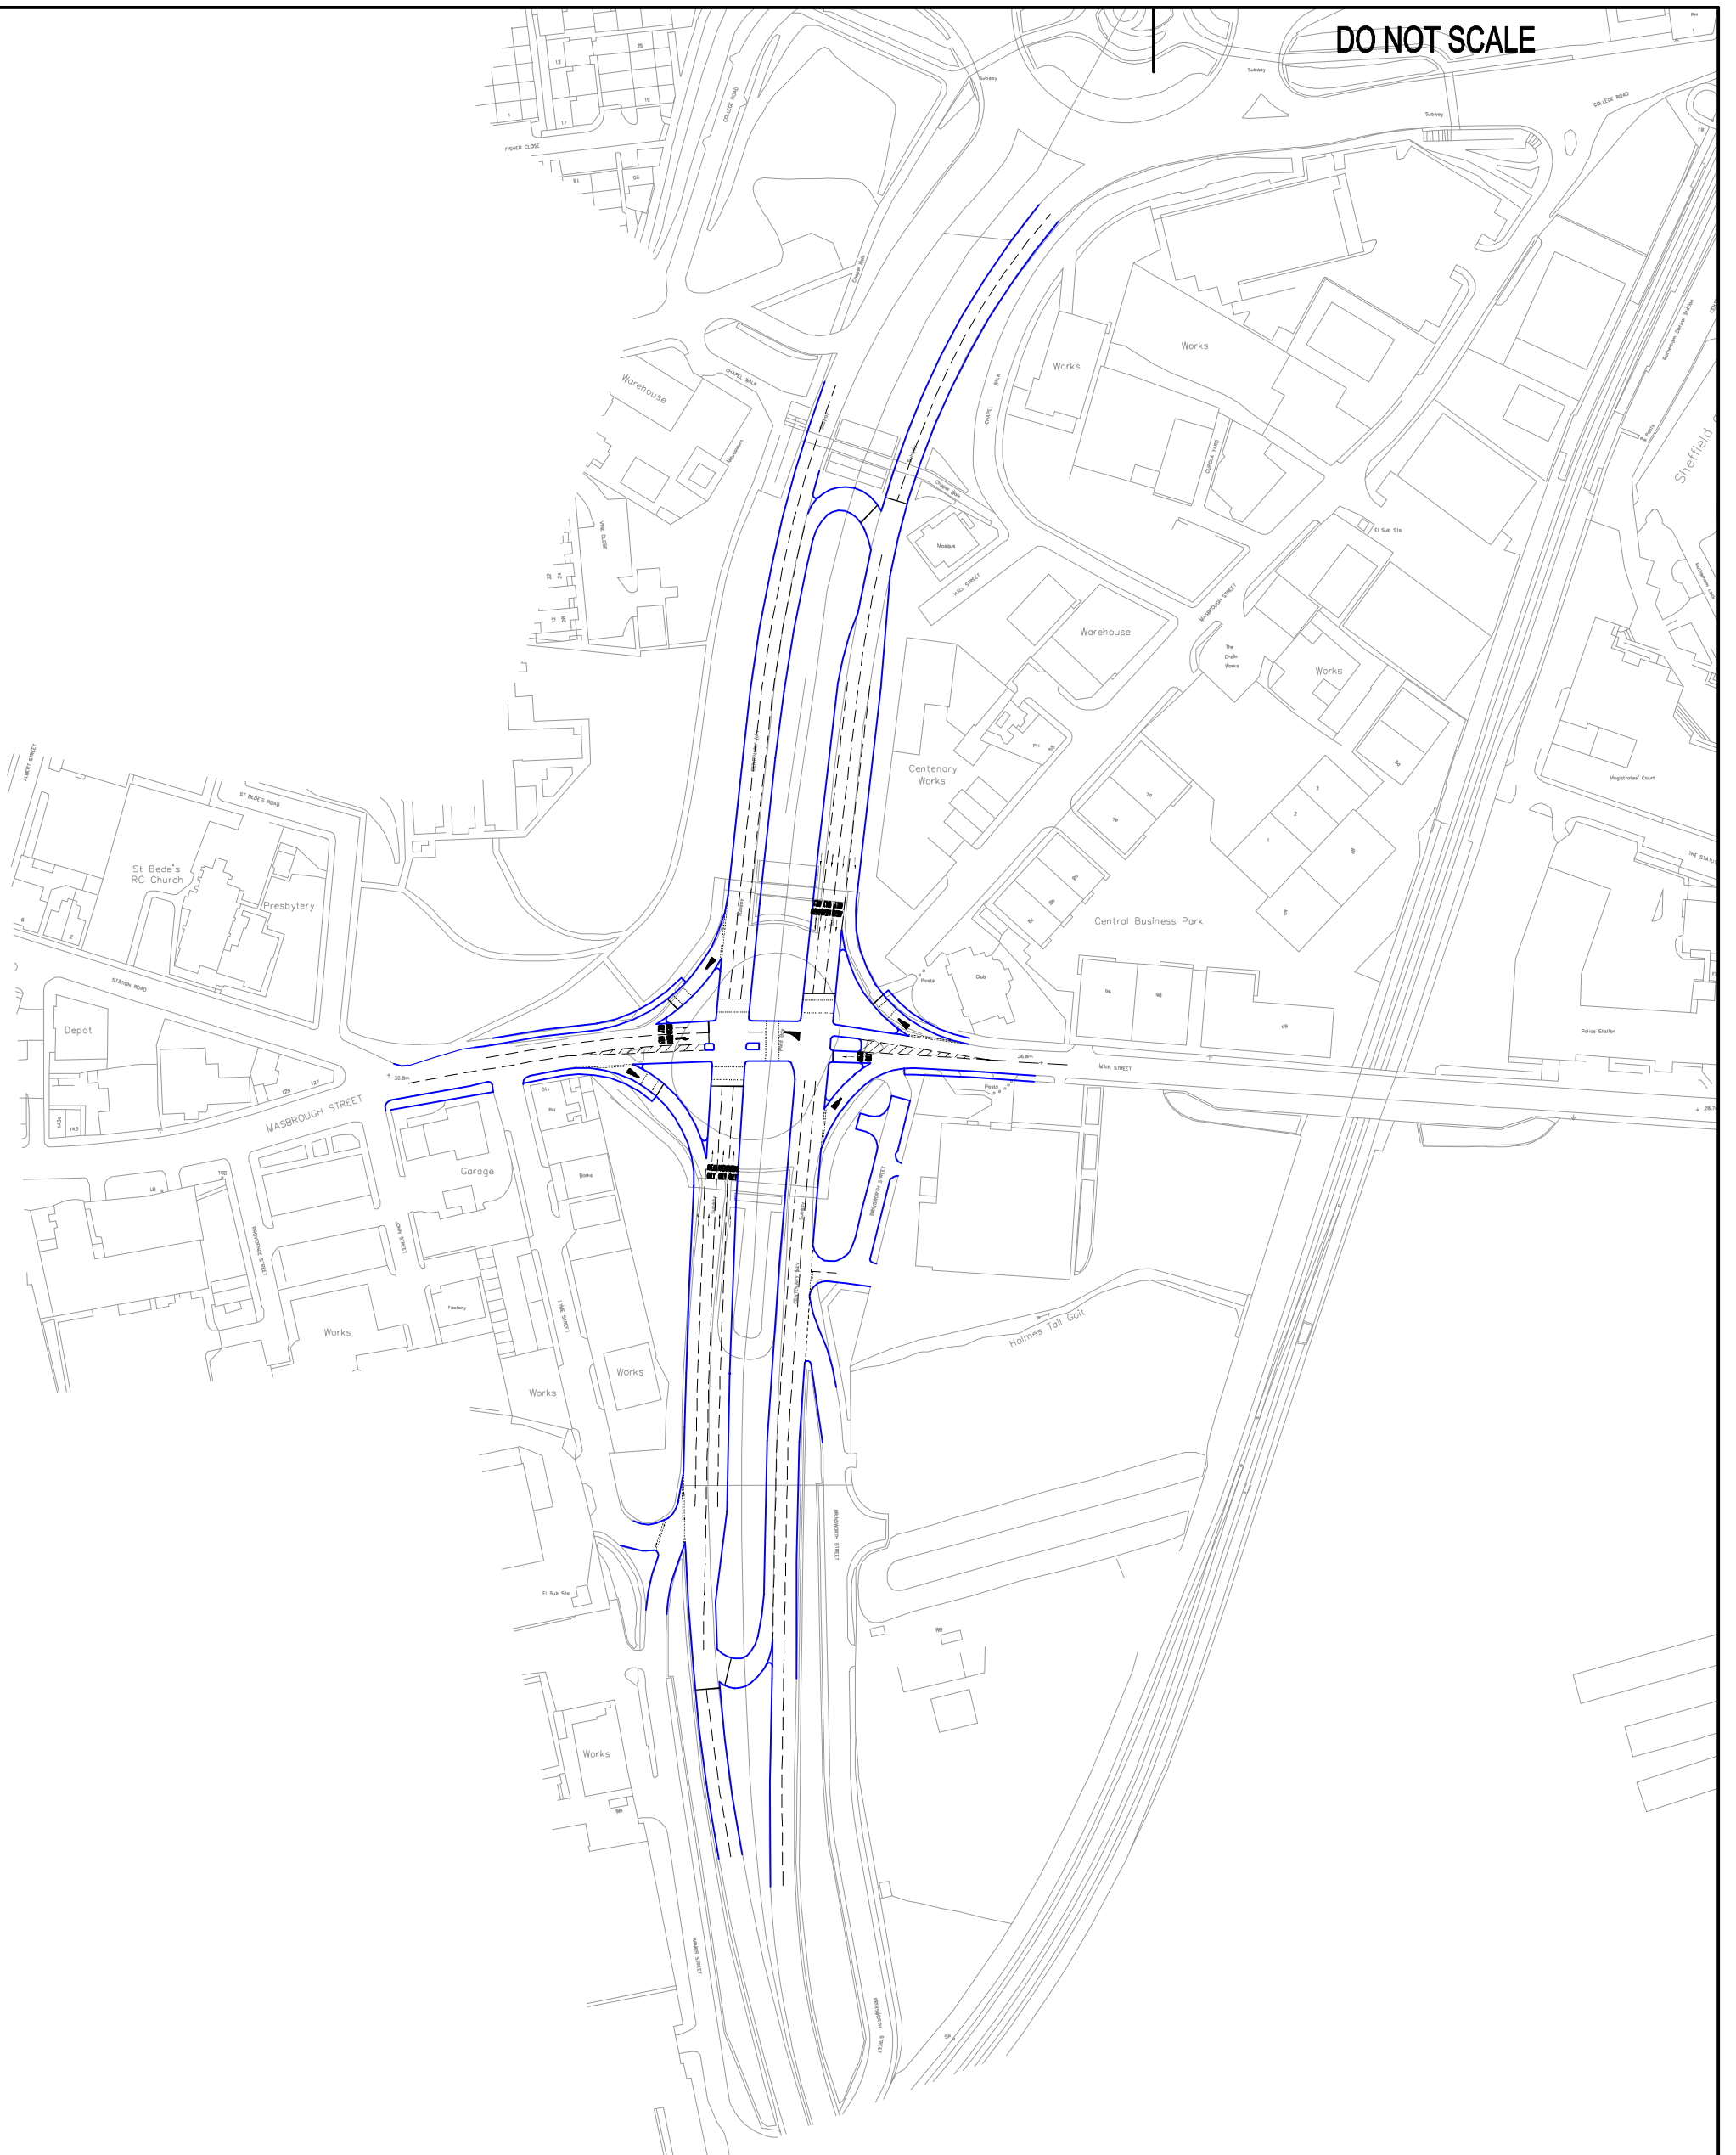

REV	DATE	BY	DESCRIPTION	CHK	APD
E	02/01/14	GDM	Final Preliminary Design	AR	AP
D	11/12/13	GDM	Initial Lining Design	AR	AP
C	05/12/13	GDM	Northern Slip Amendments	AR	AP
B	06/11/13	GDM	U-Turn Loop Amendments	AR	AP
A	06/11/13	GDM	First Issue	AR	AP
SCALE @ A3:		CHECKED:	APPROVED:		
1:2000		AR	AP		
DRAWING STATUS: FOR INFORMATION ONLY					
© WSP Group Ltd					



**Three White Rose Office Park, Millshaw Park Lane, Leeds LS11 0DT**  
 Tel: +44 (0)113 395 6200 Fax: +44 (0)113 395 6201  
<http://www.wspgroup.com>

CLIENT:	
<b>ROTHERHAM METROPOLITAN BOROUGH COUNCIL</b>	
ARCHITECT:	

PROJECT:		
<b>POOL GREEN PINCH POINT DESIGN</b>		
TITLE:		
<b>SCHEME CONCEPT 5</b>		
CAD FILE:	DESIGN-DRAWN:	DATE:
SK-005 REV E.DWG	GDM	January 14
PROJECT No:	DRAWING No:	REV:
504000834	SK-005 REV E	D

S:\Rotherham Pinchpoint\October 2013 - Pool Green Detailed Design\SK-005 Rev E.dwg 02/01/2014 14:59:23 Maclean, George