



Overview Plan

KEY

- Existing improved footpath route
- Proposed footpath improvement route
- Existing cycle facilities
- proposed cycle facilities

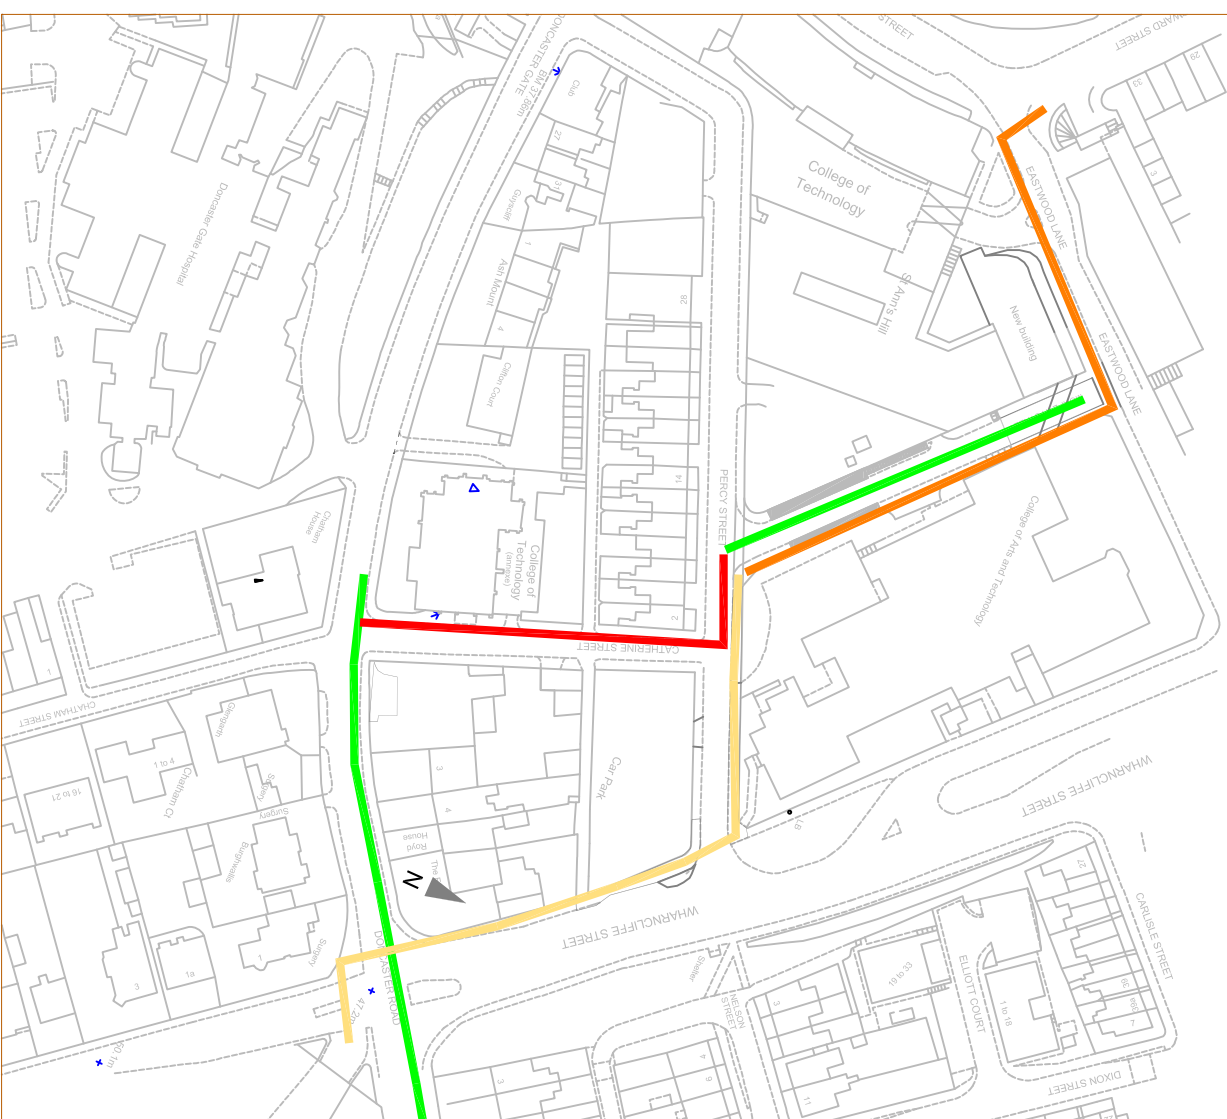

Scheme design plan

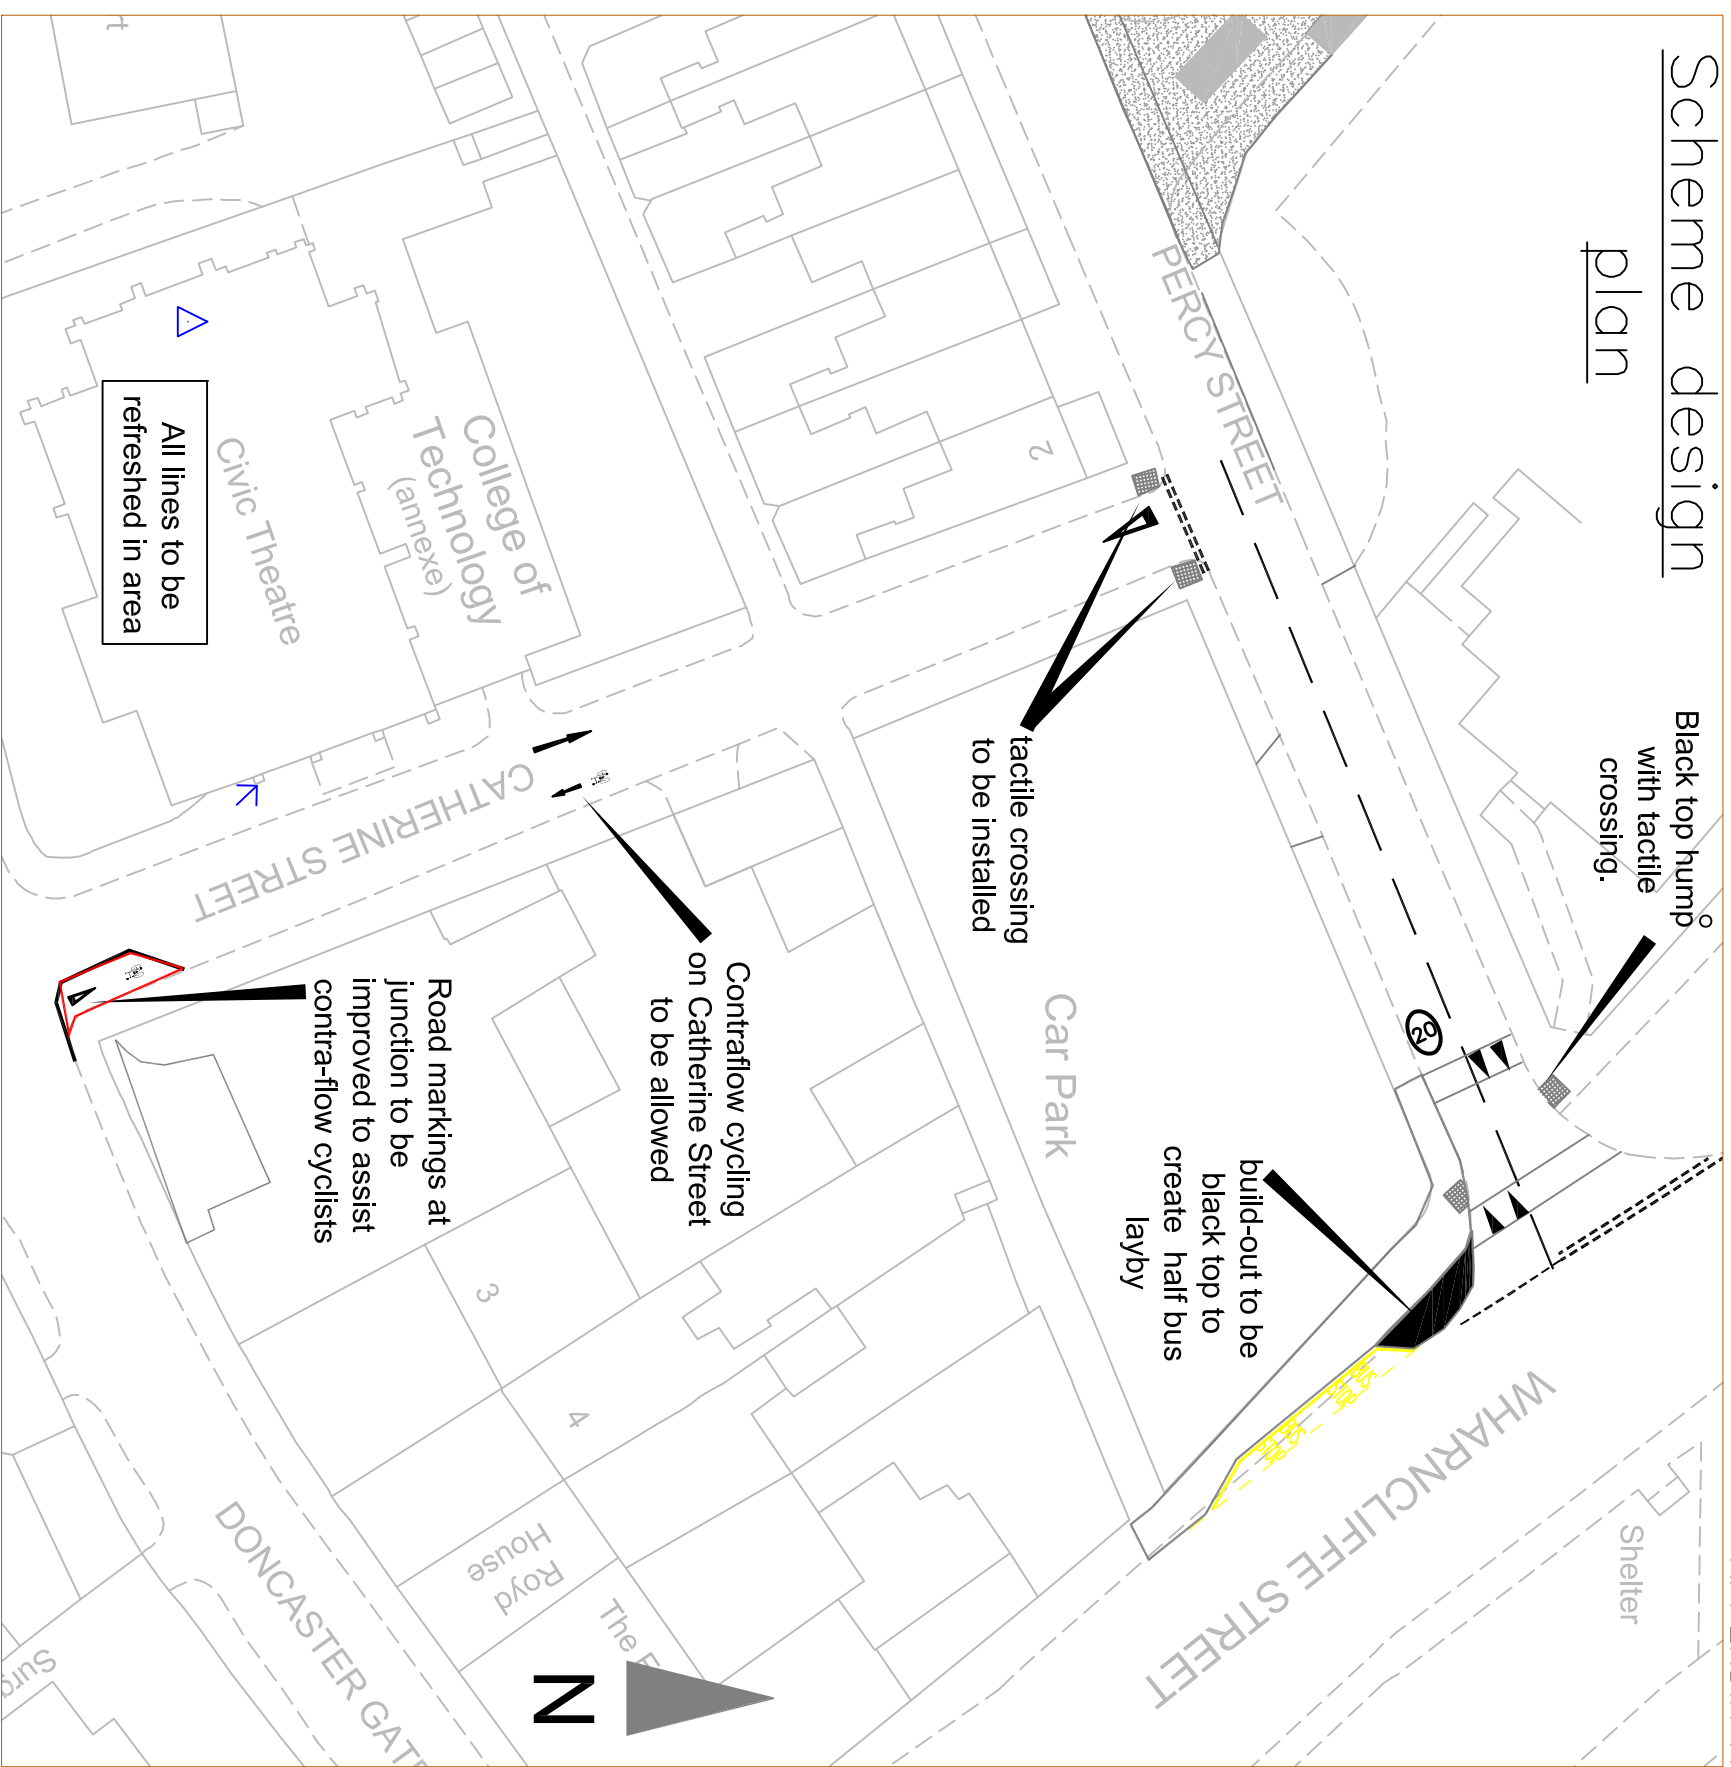

APPENDIX A

Rotherham Metropolitan Borough Council
Environment & Development Services

Strategic Director:
 Karl Batterby Bsc (Hons) MTR, MRP1

Rotherham Metropolitan Borough Council
Environment & Development Services
 Riverside House, Main Street,
 Rotherham S60 1AE

Client:

Rev.	Description

Title	
Proposed pedestrian and cycle improvements between Morpeth Street and Clifton Park	
Dwg. No.	128/19/TT507
Rev.	
Drawn	RP
Date	DEC 2013
Chd. by	
Scale (if A3)	1:500