


Key


Proposed residents only parking zones Monday-Friday 9am-4pm

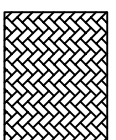

Proposed no waiting at any time parking restriction



Existing no waiting at any time parking restriction

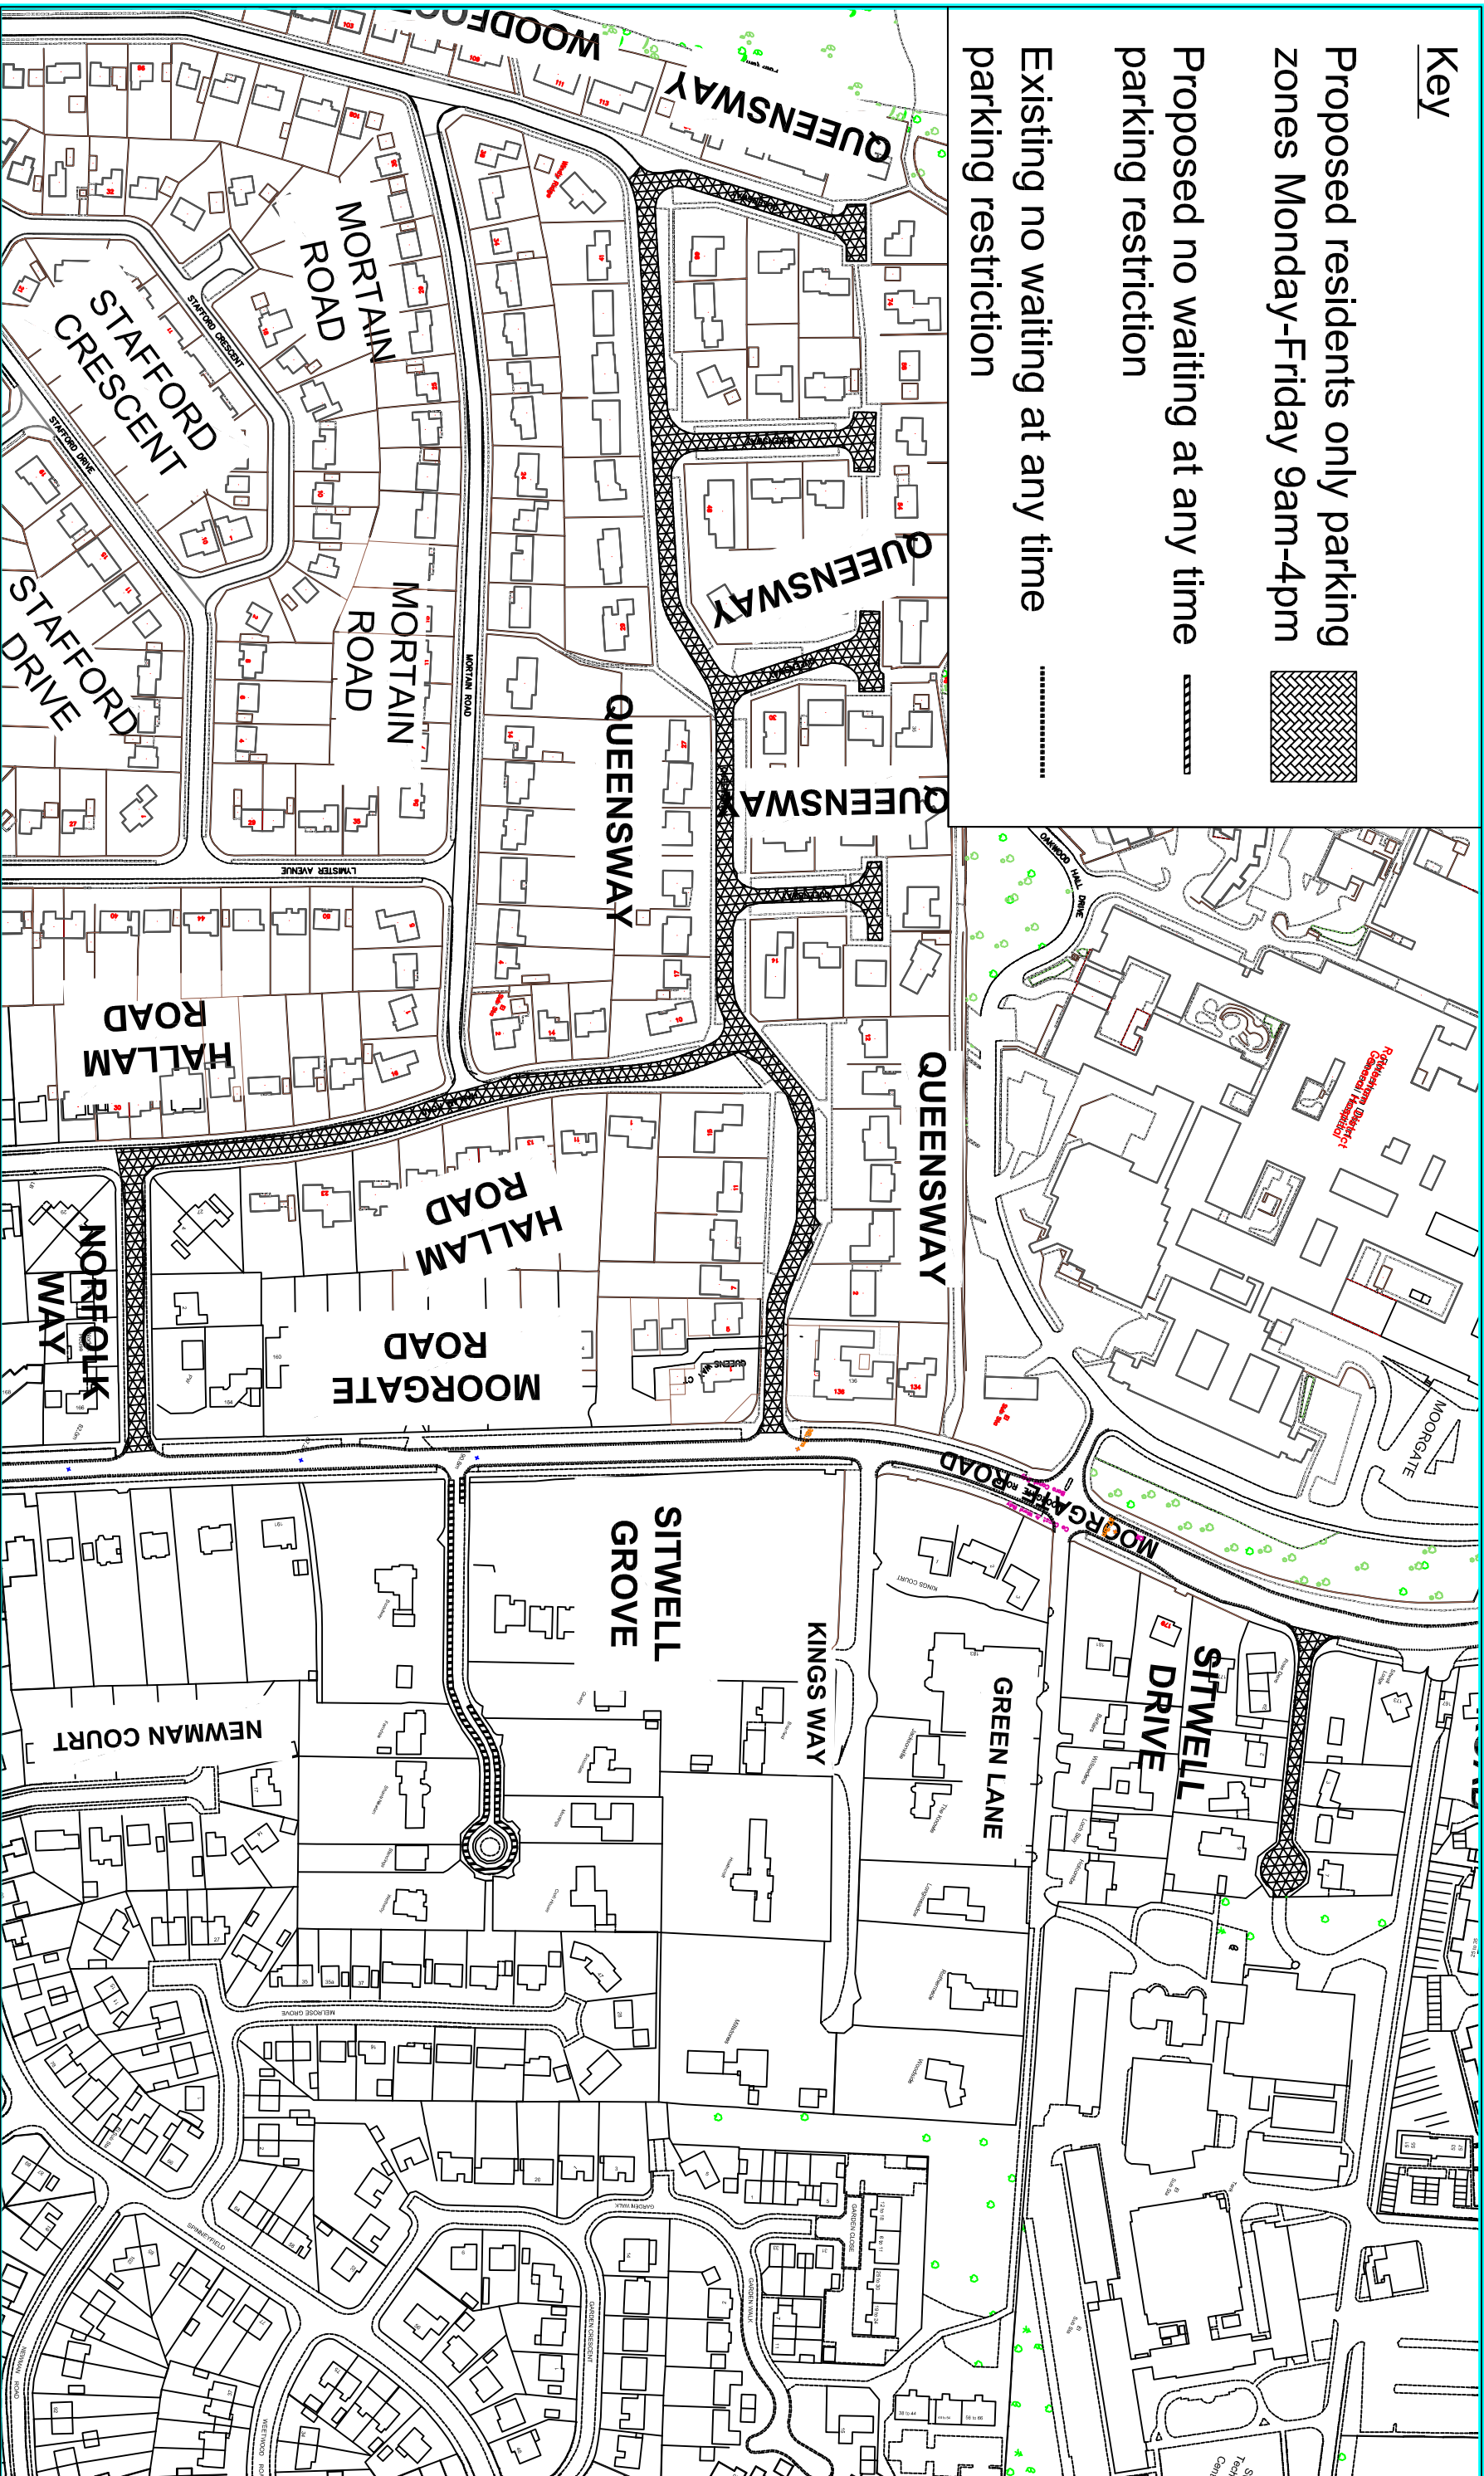

Client:

Rotherham Metropolitan Borough Council
Environment & Development Services
Bailey House, Rawmarsh Road,
Rotherham S60 1TD

Title
Proposed Resident's Parking Zone - Broom
Valley and Duke of Norfolk Estate

Dwg. No.	126/18/TT589	Rev.		Scales (if A3)	N.T.S.
Drawn	S. Q.	Date	Feb 14	Chd. by	A.S.B.



Strategic Director:
Karl Battersby Bsc (Hons) MTR, MTRP