


Key

Proposed no waiting at any time parking restriction

Existing no waiting at any time parking restriction

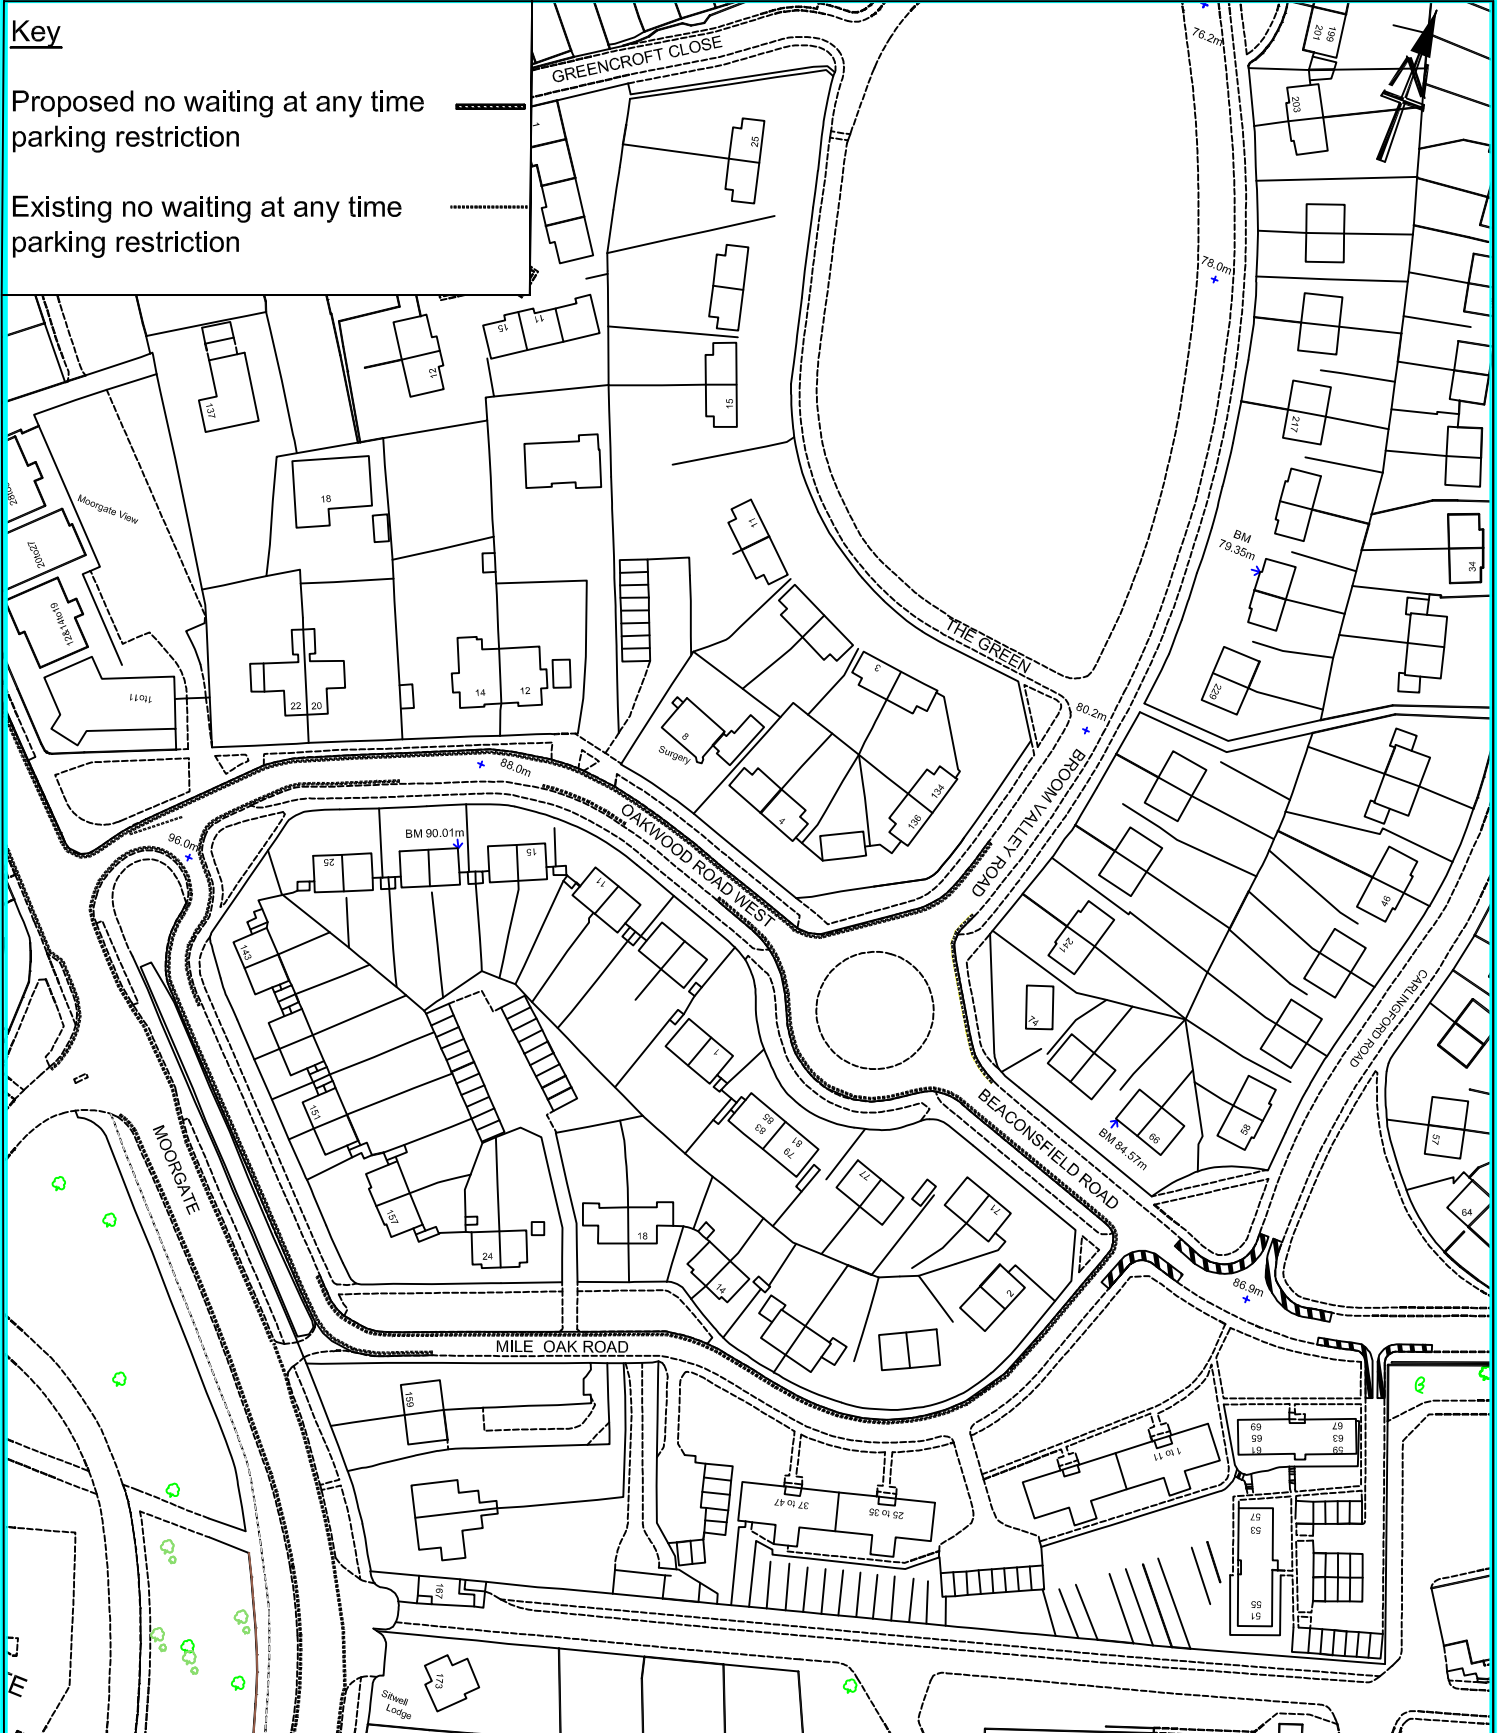

Title Proposed no waiting at any time parking restriction - Beaconsfield Road, Rotherham

Dwg. No. 126/18/TT590

Scales (If A4) N.T.S.

Drawn S. Q.

Date Feb-14

Chd. by A.S.B.