








KEY

-  PROPOSED NO WAITING AT ANY TIME
-  PROPOSED NO WAITING 9AM-6PM MON-SAT
-  EXISTING NO WAITING AT ANY TIME
-  EXISTING NO WAITING 8AM-6PM MON-SAT
-  PROPOSED PAY AND DISPLAY +PERMIT 9AM-4PM MON-SAT
-  PROPOSED PAY AND DISPLAY +PERMIT 9AM-4PM MON-SAT
MAXIMUM STAY 2 HOURS

OS Maps © Crown Copyright. Rotherham MBC Licence No. 100019587

PROPOSED CHANGE
TO JUNCTION PRIORITY

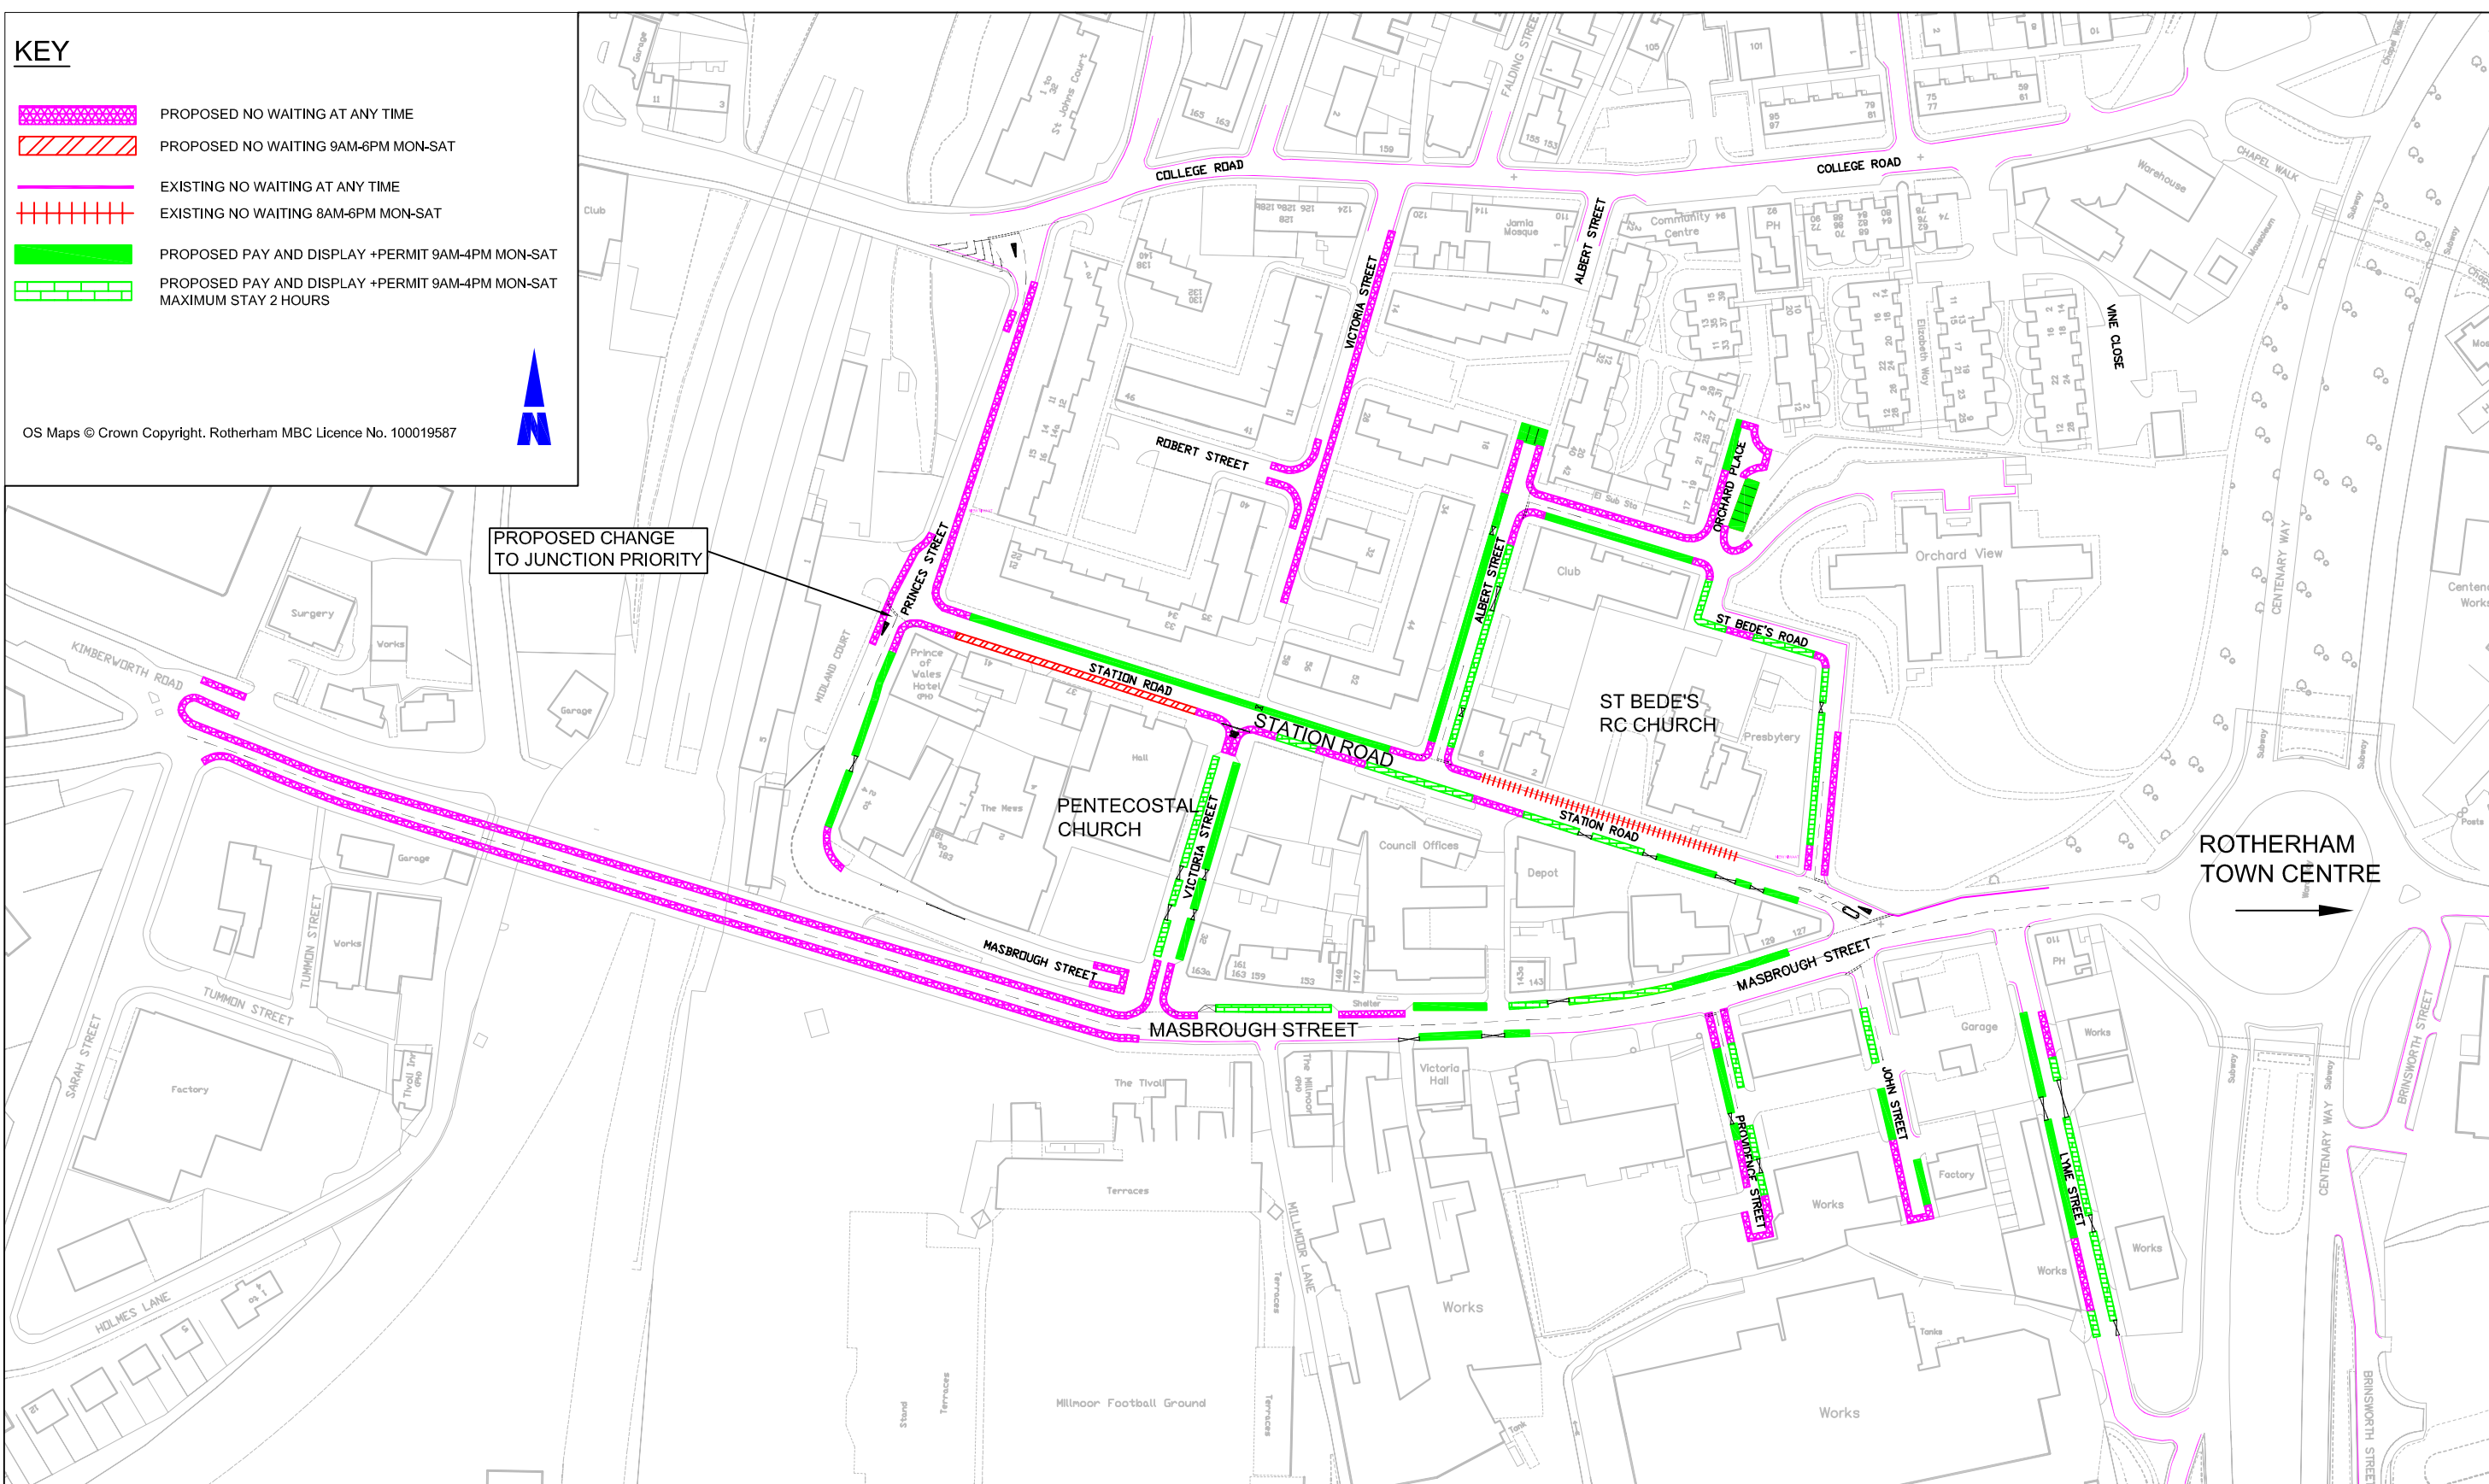

Rotherham Metropolitan Borough Council
Environment & Development Services
Bailey House, Rawmarsh Road,
Rotherham S60 1TD

Client:

Title

MASBROUGH ON-STREET PARKING PROPOSAL
INTRODUCTION OF WAITING RESTRICTIONS AND PAY & DISPLAY PARKING (WITH
PERMIT PARKING) - LOCATION OF RESTRICTICONS

Dwg. No. 126/17/TT223-SCH

Rev.

Scales (if A3) NTS

Drawn RB

Date FEB 2013

Chd. by ASB

Rev.

Description

Strategic Director:
Karl Battersby Bsc (Hons) MTP L MRTPI