




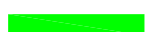


KEY


-  PROPOSED NO WAITING AT ANY TIME
-  PROPOSED NO WAITING 8AM-6PM MON-SAT
-  EXISTING NO WAITING AT ANY TIME
-  EXISTING NO WAITING 8AM-6PM MON-SAT
-  PROPOSED MAX STAY 3 HOURS 9AM-4PM MON-FRI
NO RETURN IN 3 HOURS
-  PROPOSED MAX STAY 2 HOURS 9AM-4PM MON-FRI
NO RETURN IN 2 HOURS

OS Maps © Crown Copyright. Rotherham MBC Licence No. 100019587



NO WAITING MON-SAT
RESTRICTION REVOKED ON
NORTHERN SIDE OF STATION
ROAD TO ALBERT STREET TO
CREATE ADDITIONAL PARKING
CAPACITY
NO WAITING MON-SAT
INTRODUCED ON SOUTHERN
SIDE WHERE THERE ARE
VEHICULAR ACCESSES

PROPOSED CHANGE
TO JUNCTION PRIORITY

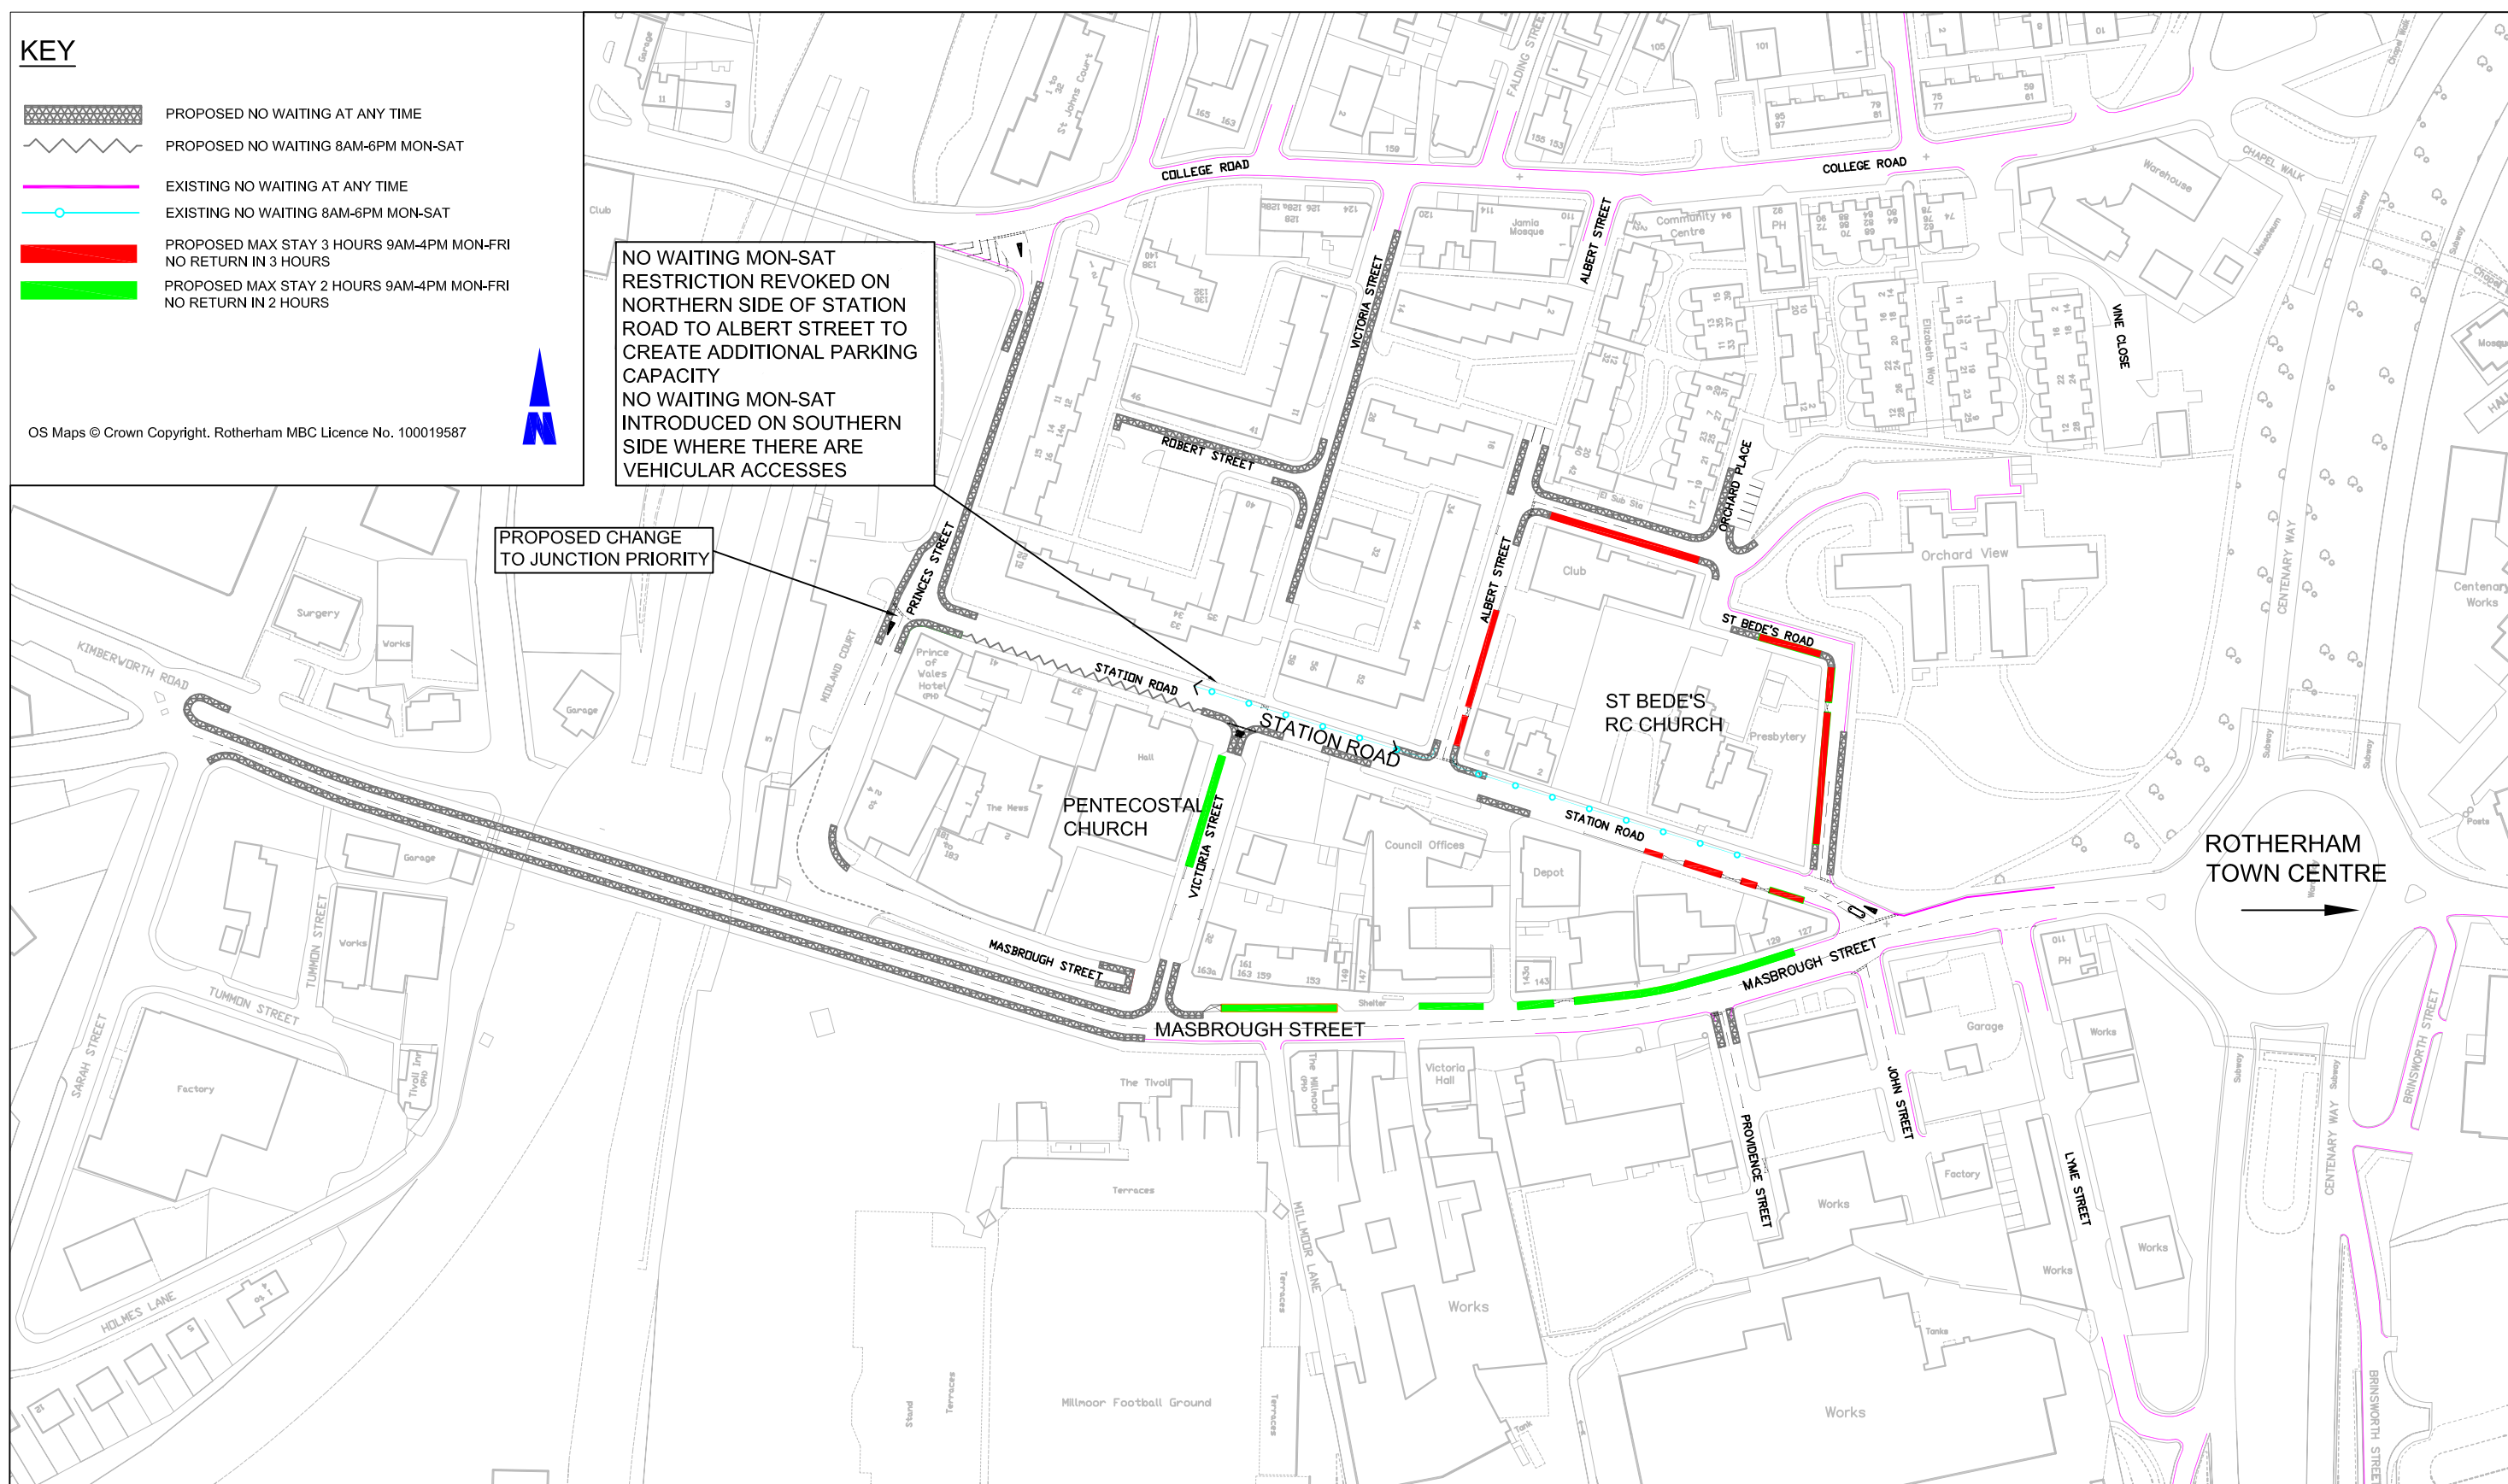

Rotherham Metropolitan Borough Council
Environment & Development Services
Bailey House, Rawmarsh Road,
Rotherham S60 1TD

Client:

Title
MASBROUGH ON-STREET PARKING PROPOSAL
INTRODUCTION OF WAITING RESTRICTIONS AND LIMITED WAITING RESTRICTIONS

| | | | | | |
|----------|--------------|------|----------|----------------|-----|
| Dwg. No. | 126/17/TT284 | Rev. | | Scales (if A3) | NTS |
| Drawn | RB | Date | FEB 2014 | Chd. by | ASB |

Rev. Description