


# Appendix B

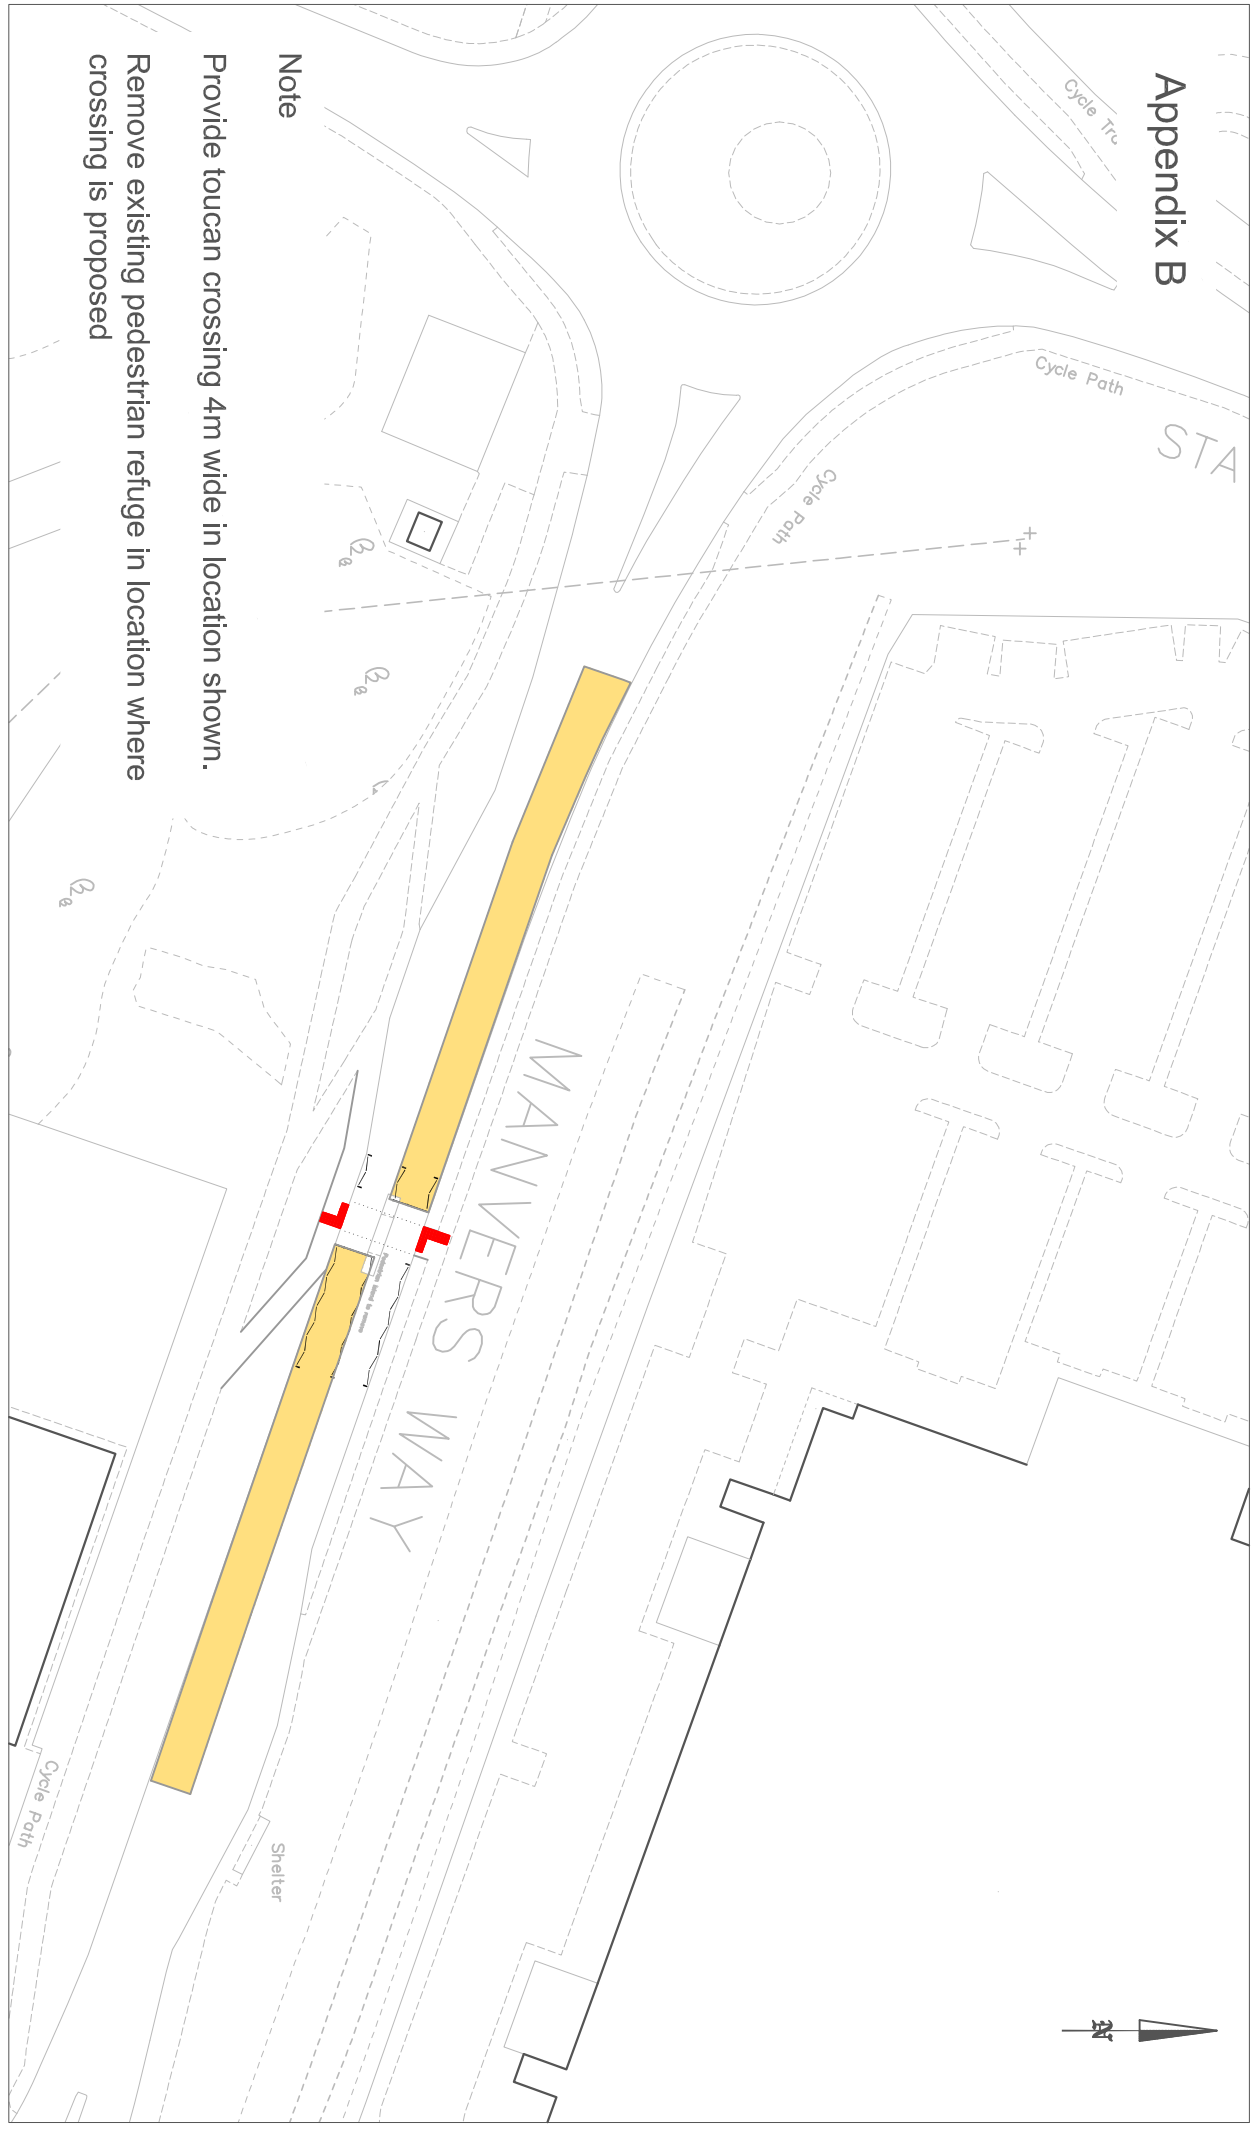

### Note

Provide toucan crossing 4m wide in location shown.  
Remove existing pedestrian refuge in location where crossing is proposed

**Rotherham Metropolitan Borough Council**  
Environment & Development Services

Strategic Director:  
Karl Battersby Bsc (Hons) MPl, MRPI

**Rotherham Metropolitan Borough Council**  
Environment & Development Services  
Riverside House, Main Street,  
Rotherham S60 1AE

**Client:**

<b>Title</b>	Manvers Way - Capita Outline Toucan Crossing		
<b>Dwg. No.</b>	126/99/34/2	<b>Scales</b>	1:1000 (if A4)
<b>Drawn</b>	N Davey	<b>Date</b>	Feb 14
		<b>Chd. by</b>	