


PLAN REFERRED TO

Appendix 2

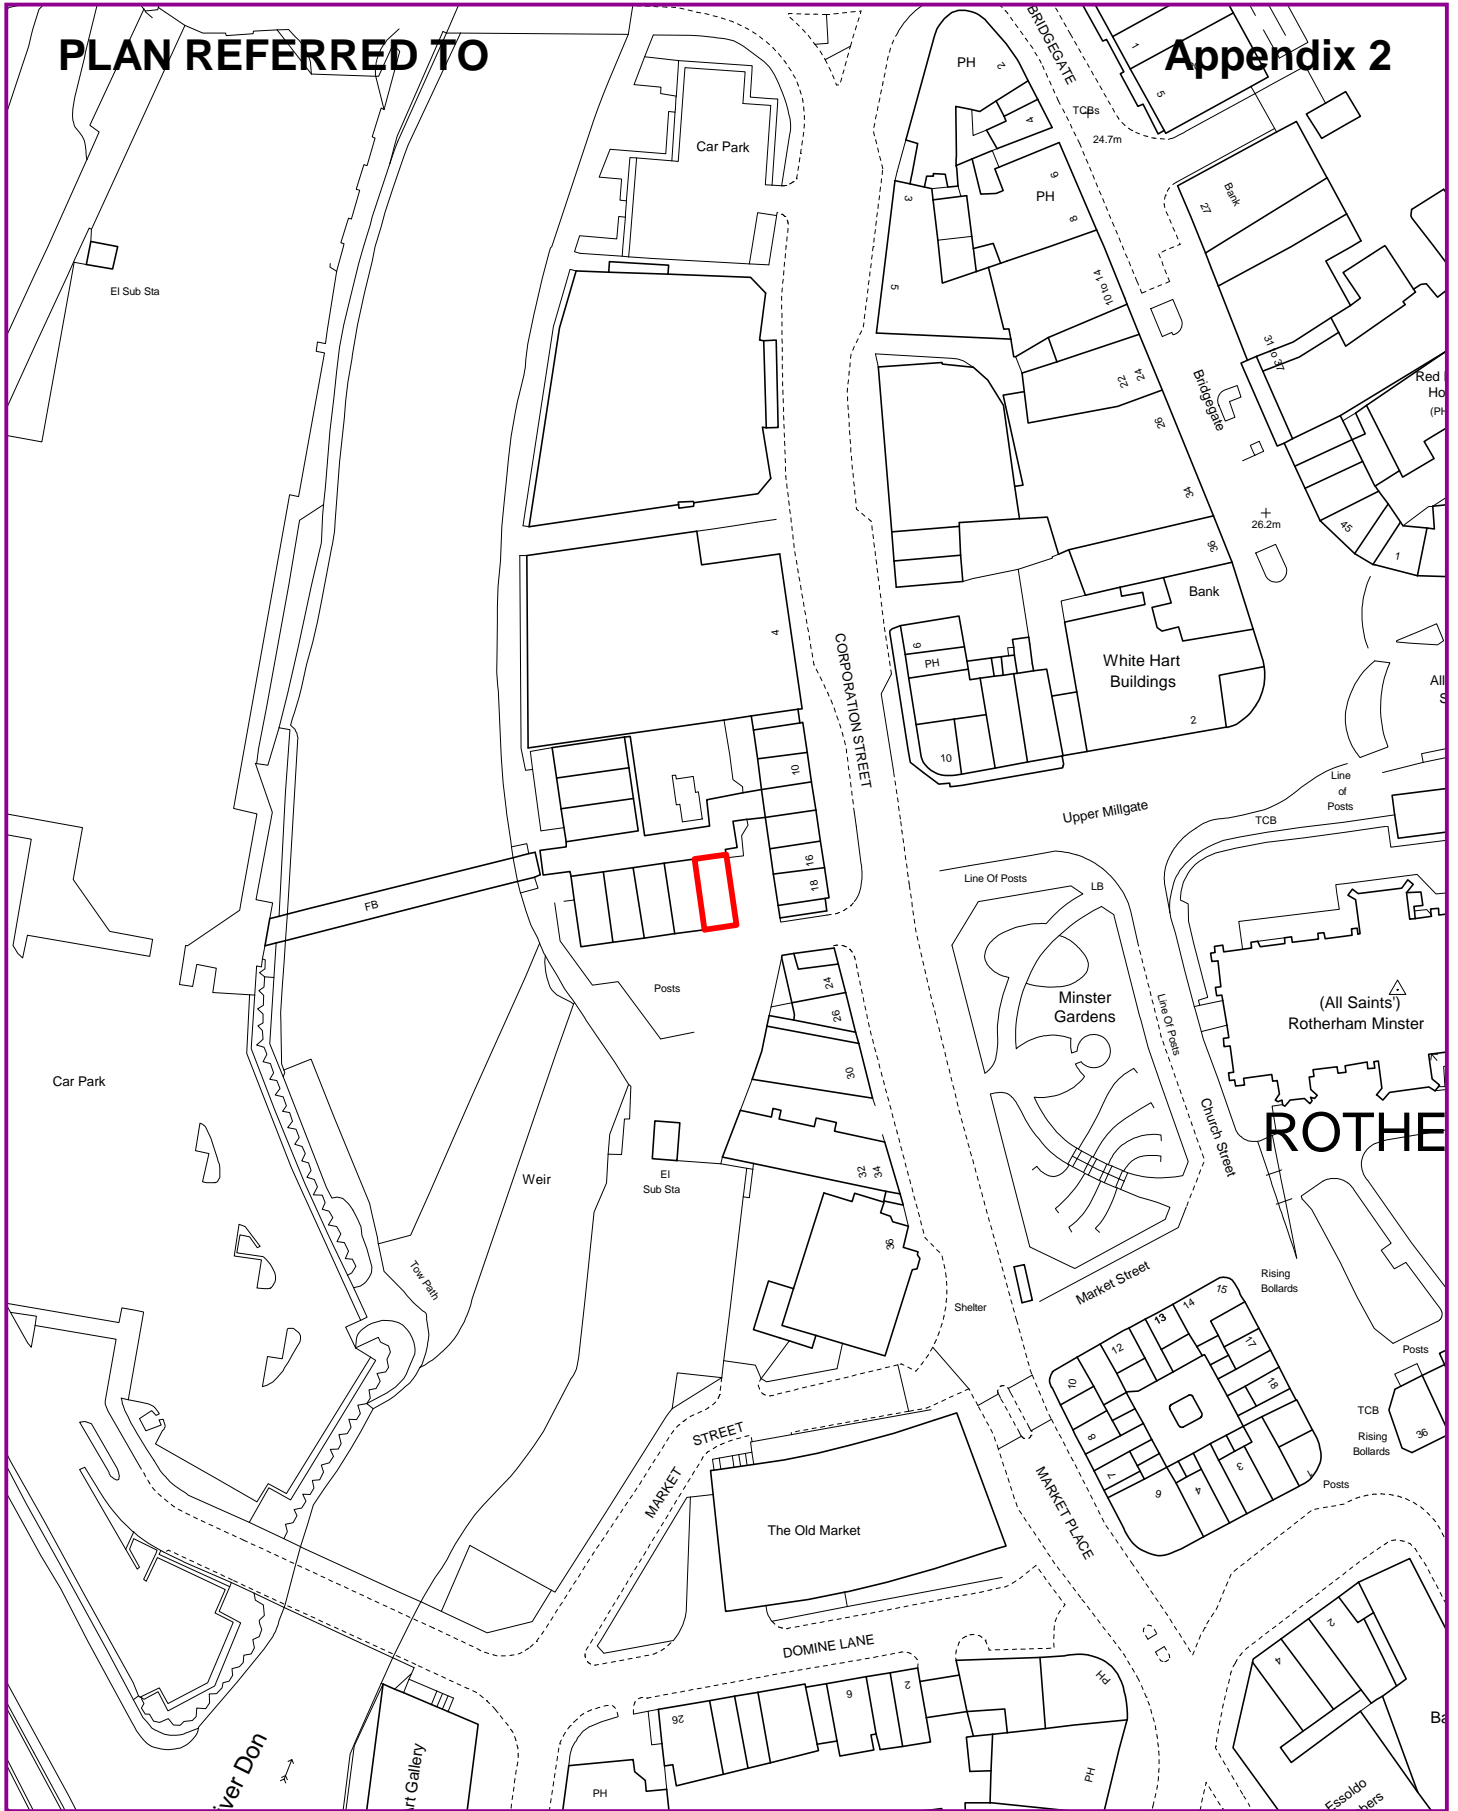

Based upon the Ordnance Survey mapping with the permission of the Controller of Her Majesty's Stationery Office © Crown copyright.
Unauthorised reproduction infringes Crown copyright and may lead to prosecution or civil proceedings. Rotherham MBC Licence No. LA076287.



Scale 1:1250

**Unit 1
Riverside Precinct
Corporation Street
Rotherham**



FOR IDENTIFICATION ONLY