


# PLAN REFERRED TO

# Appendix 1

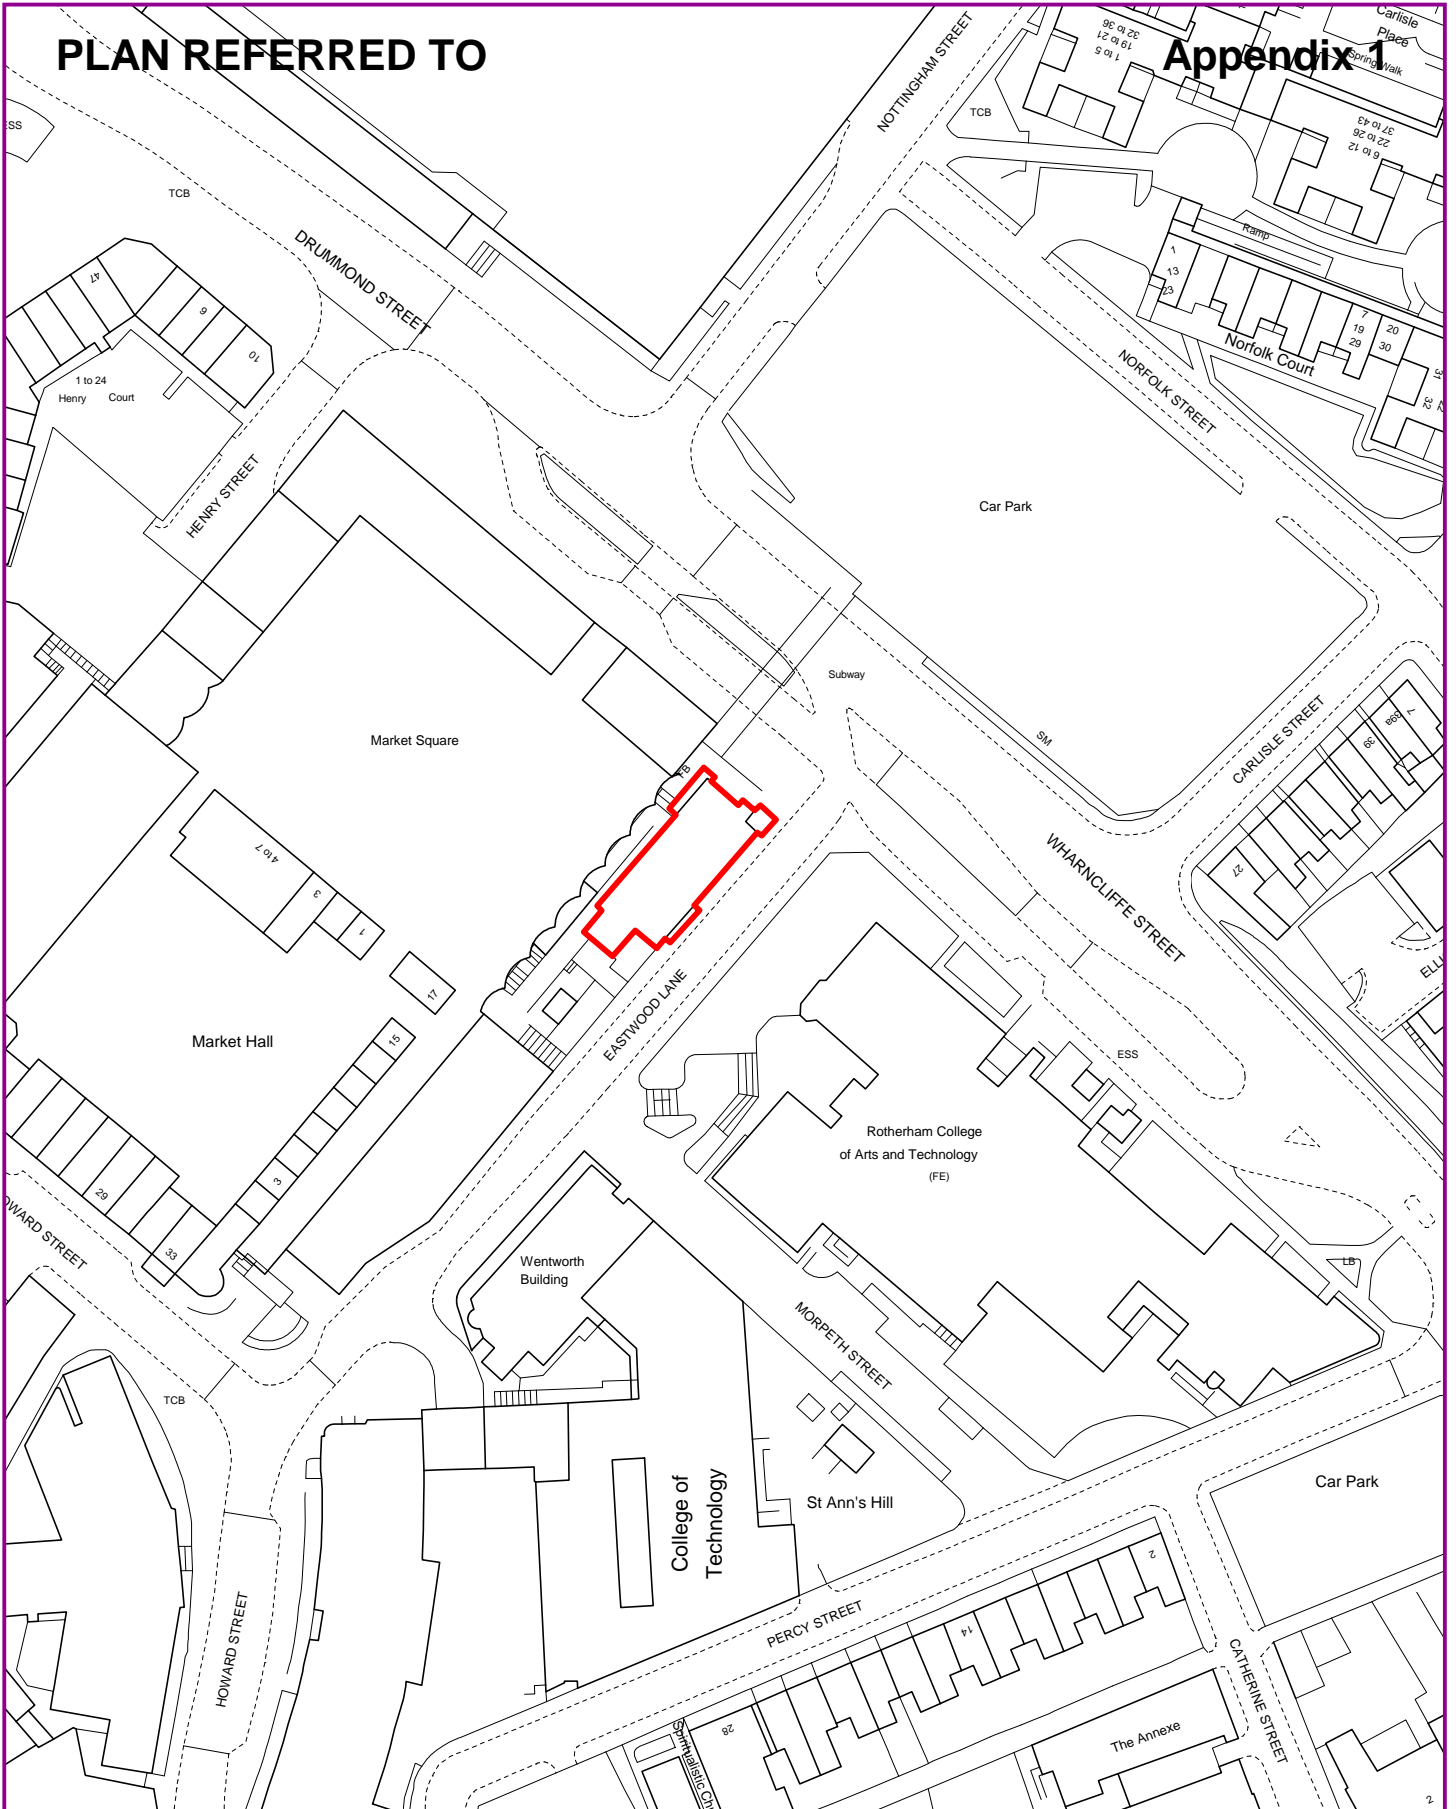

Based upon the Ordnance Survey mapping with the permission of the Controller of Her Majesty's Stationery Office © Crown copyright.  
Unauthorised reproduction infringes Crown copyright and may lead to prosecution or civil proceedings. Rotherham MBC Licence No. LA076287.



Scale 1:1250

**Former Charter Arms  
Eastwood Lane  
Rotherham**

**FOR IDENTIFICATION ONLY**

