



DIAGRAM 674

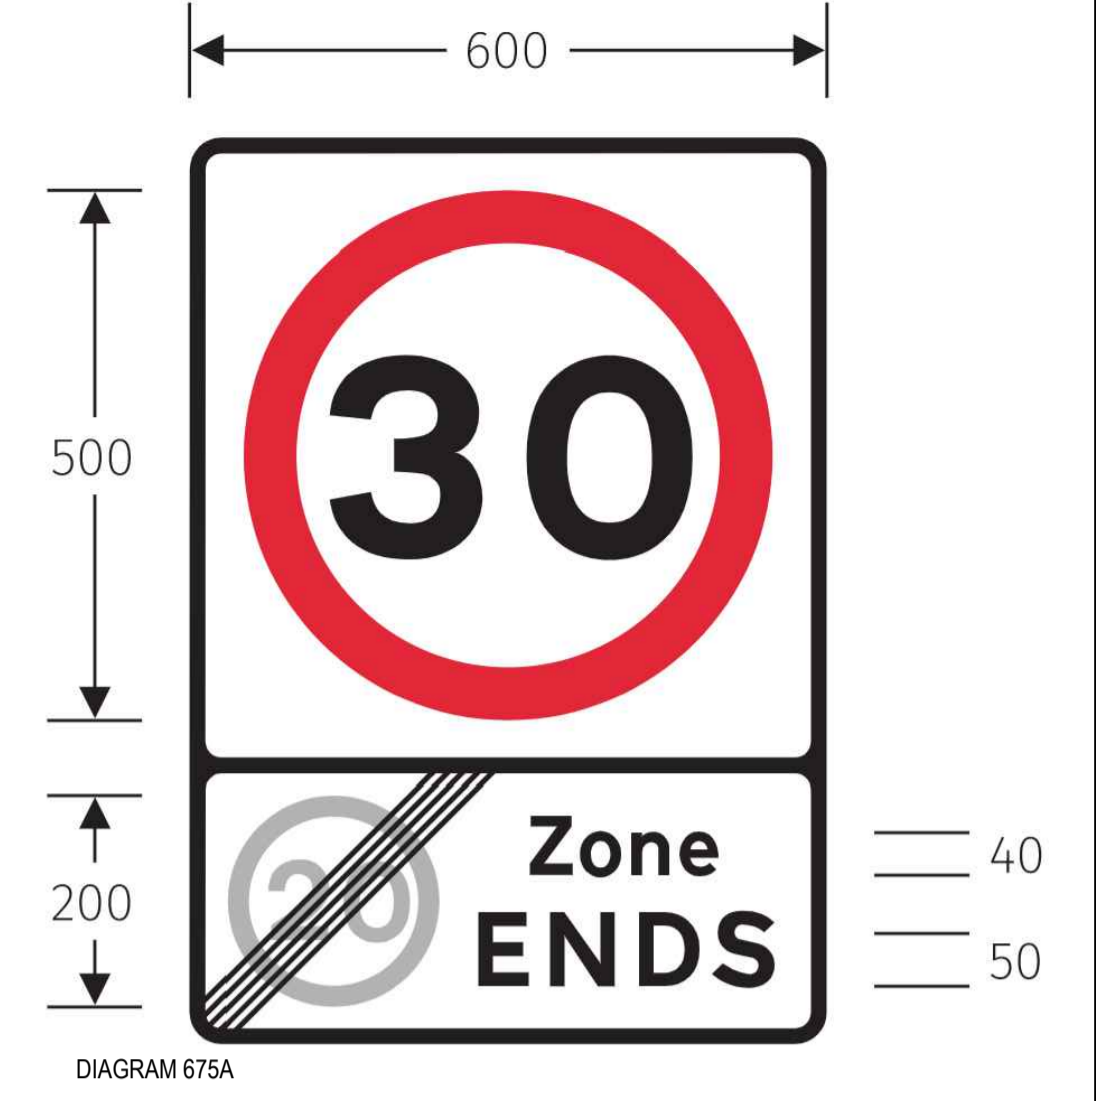



DIAGRAM 675A

KEY:

- PRIVATE DRIVE ACCESS
- PROPOSED SIGN
- SITE BOUNDARY

NOTES -

1. PRELIMINARY LAYOUT SUBJECT TO DETAILED DESIGN INCLUDING FULL CDM COMPLIANCE, STATUTORY UNDERTAKERS SEARCH/DIVERSION REQUIREMENTS, HIGHWAY DRAINAGE PROVISION, LAND AVAILABILITY AND LOCAL AUTHORITY APPROVAL.
2. 20MPH ROUNDELS (DIAGRAM 1065) ARE TO BE 4300MM HEIGHT, 1500MM WIDTH, WITH 1600MM HEIGHT NUMERALS.

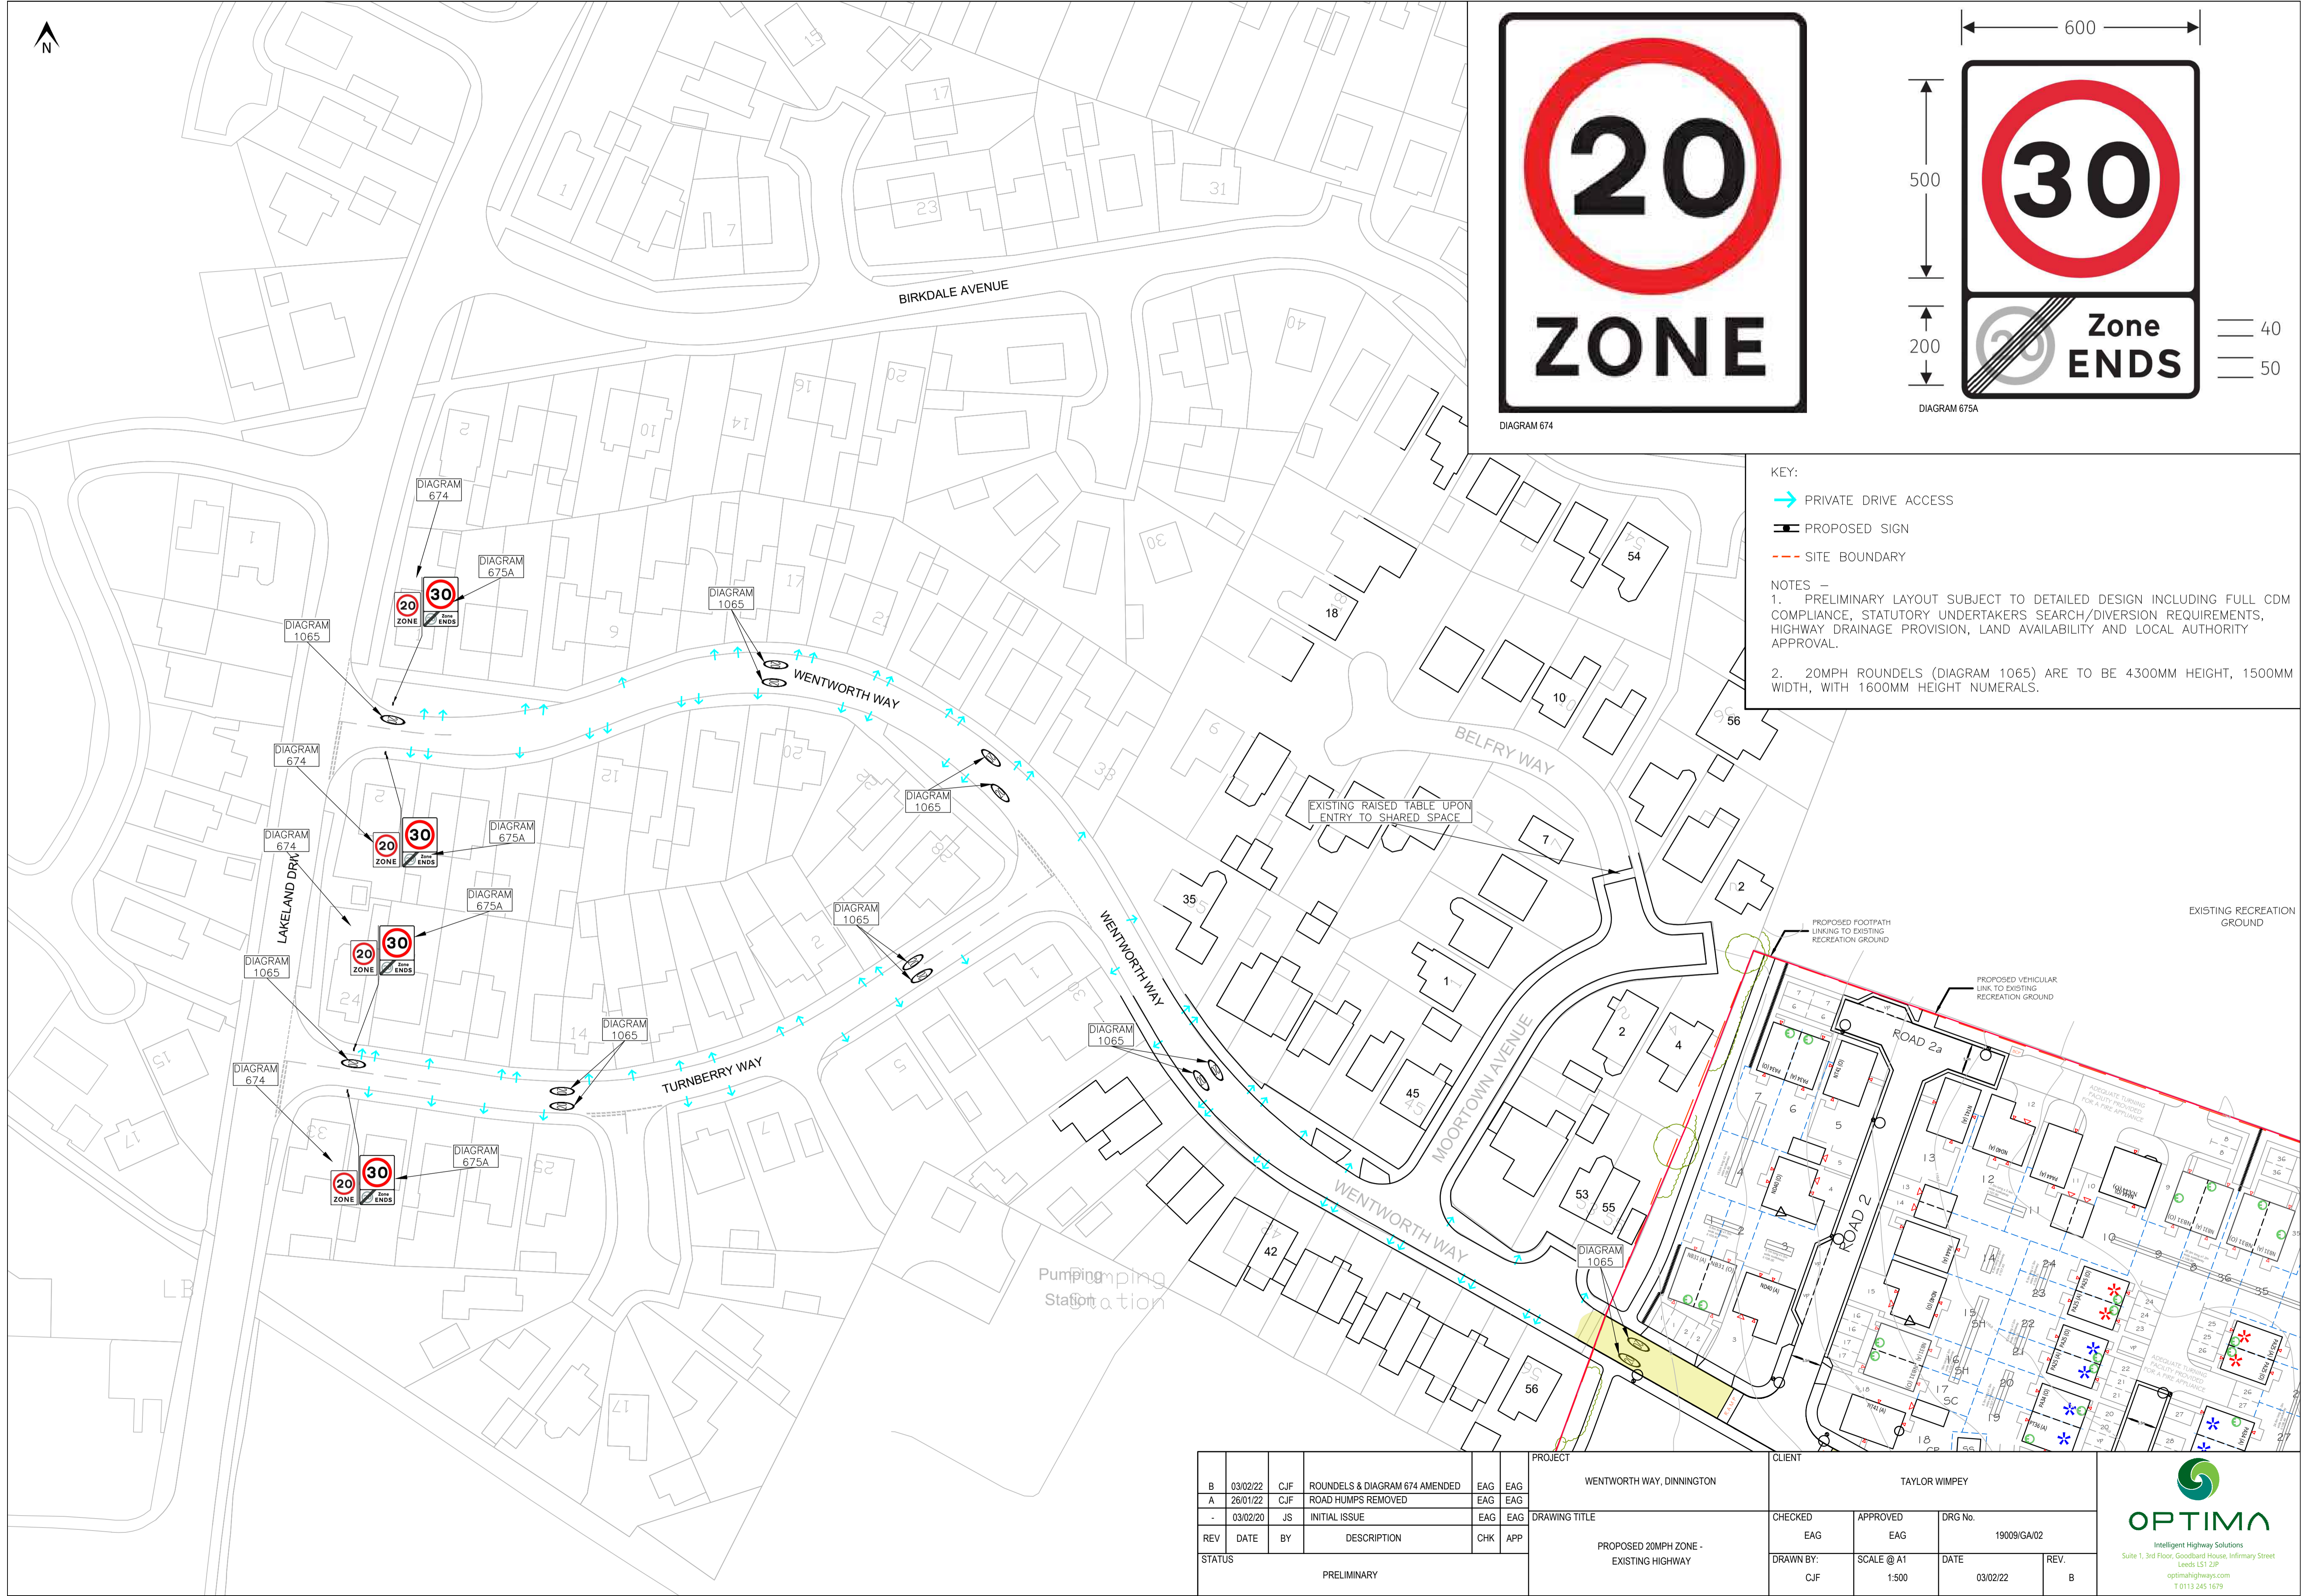

REV	DATE	BY	DESCRIPTION	CHK	APP
B	03/02/22	CJF	ROUNDELS & DIAGRAM 674 AMENDED	EAG	EAG
A	26/01/22	CJF	ROAD HUMPS REMOVED	EAG	EAG
-	03/02/20	JS	INITIAL ISSUE	EAG	EAG
STATUS: PRELIMINARY					

PROJECT	WENTWORTH WAY, DINNERTON
DRAWING TITLE	PROPOSED 20MPH ZONE - EXISTING HIGHWAY

CLIENT	TAYLOR WIMPEY		
CHECKED	EAG	APPROVED	EAG
DRAWN BY:	CJF	SCALE @ A1	1:500
DATE	03/02/22	REV.	B

OPTIMA
Intelligent Highway Solutions
Suite 1, 3rd Floor, Goodbar House, Infirmary Street
Leeds LS1 2JP
optima@highways.com
T 0113 245 1679

EXISTING RECREATION GROUND

PROPOSED FOOTPATH LINKING TO EXISTING RECREATION GROUND

PROPOSED VEHICULAR LINK TO EXISTING RECREATION GROUND

EXISTING RAISED TABLE UPON ENTRY TO SHARED SPACE

Pumping Station