


Harley Road/Dike Hill - Through the Village  
 Proposed 20mph speed limit with traffic calming - Flat topped road humps with tapered edges 5 metres long and 75mm height.  
 (Subject to statutory consultations)

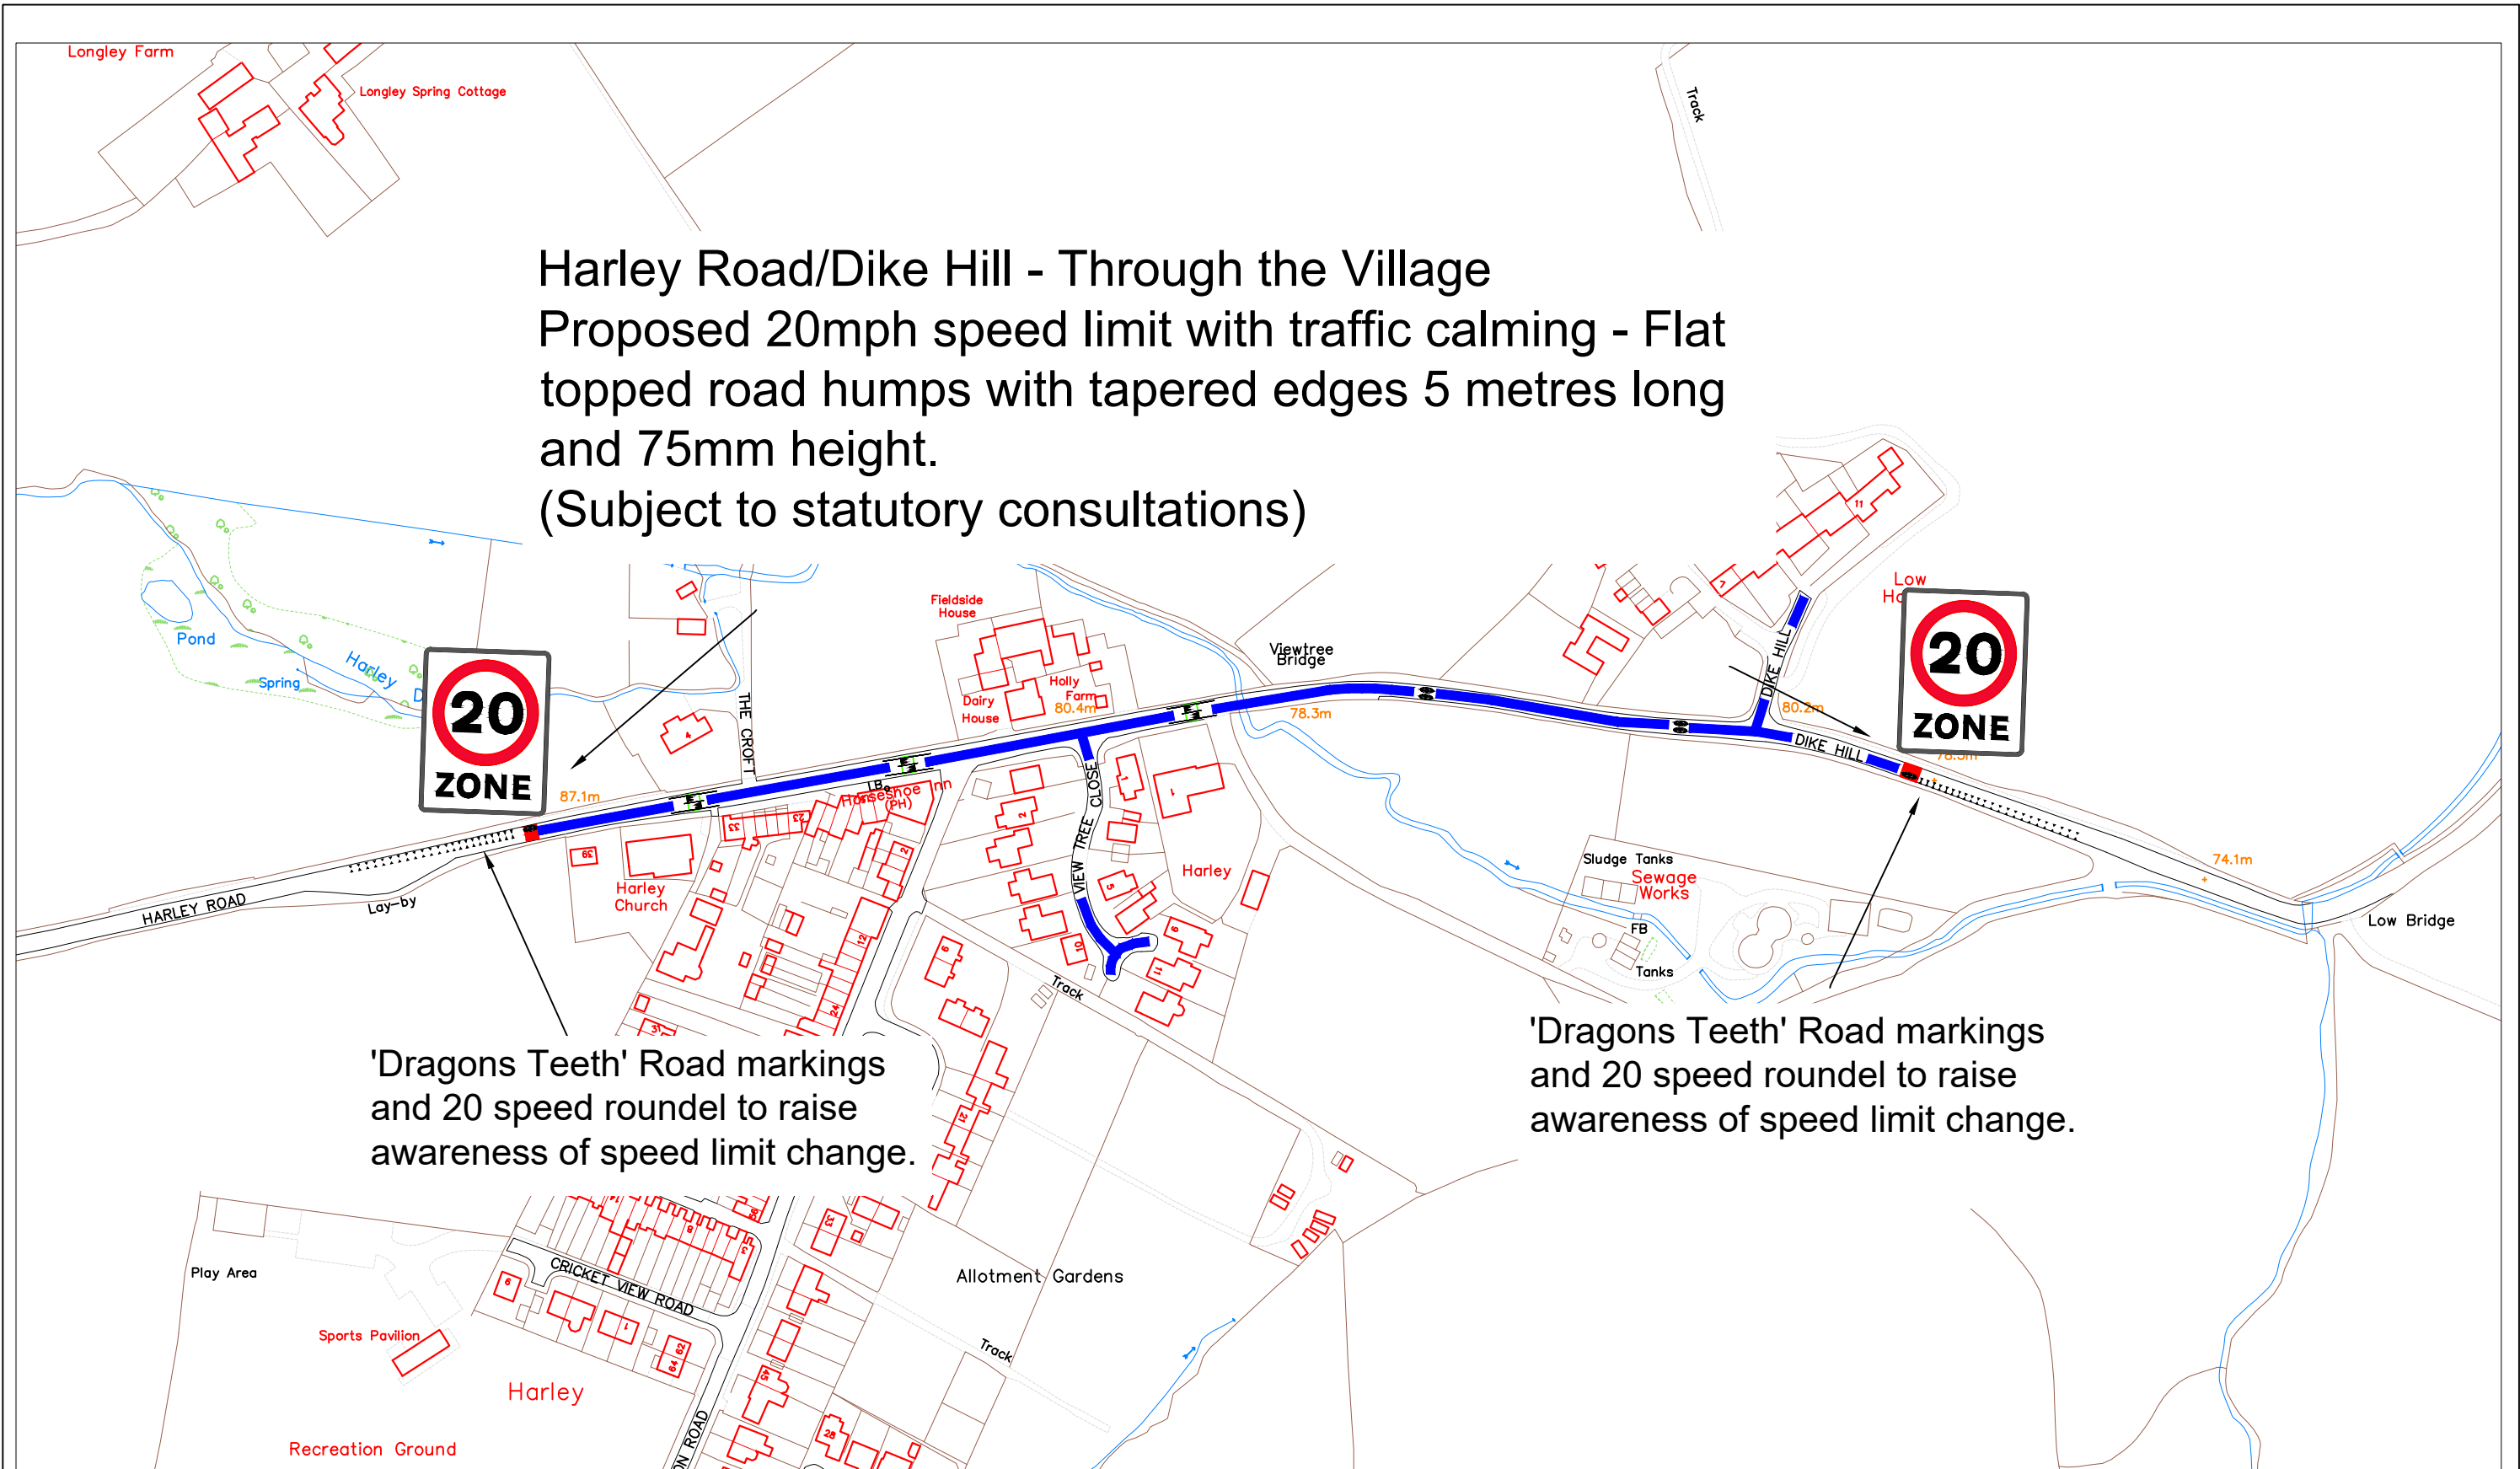

'Dragons Teeth' Road markings and 20 speed roundel to raise awareness of speed limit change.

'Dragons Teeth' Road markings and 20 speed roundel to raise awareness of speed limit change.



Rotherham Metropolitan Borough Council  
 Regeneration & Environment  
 Riverside House, Main Street,  
 Rotherham S60 1AE

KEY  
 Proposed 20mph  
 Extents -                     

Title Local Neighbourhood Road Safety Scheme  
 Hooper Ward – Harley Road/Dike Hill, Harley  
 20mph Speed Limit & Road Markings

Dwg. No. 122/21643/HT/02 Rev. 01 Scales (if A3) Not to Scale

Drawn I.S. Date May 2023 Chd. by

Rev. Description

Strategic Director:  
 Paul Woodcock BA Hons