



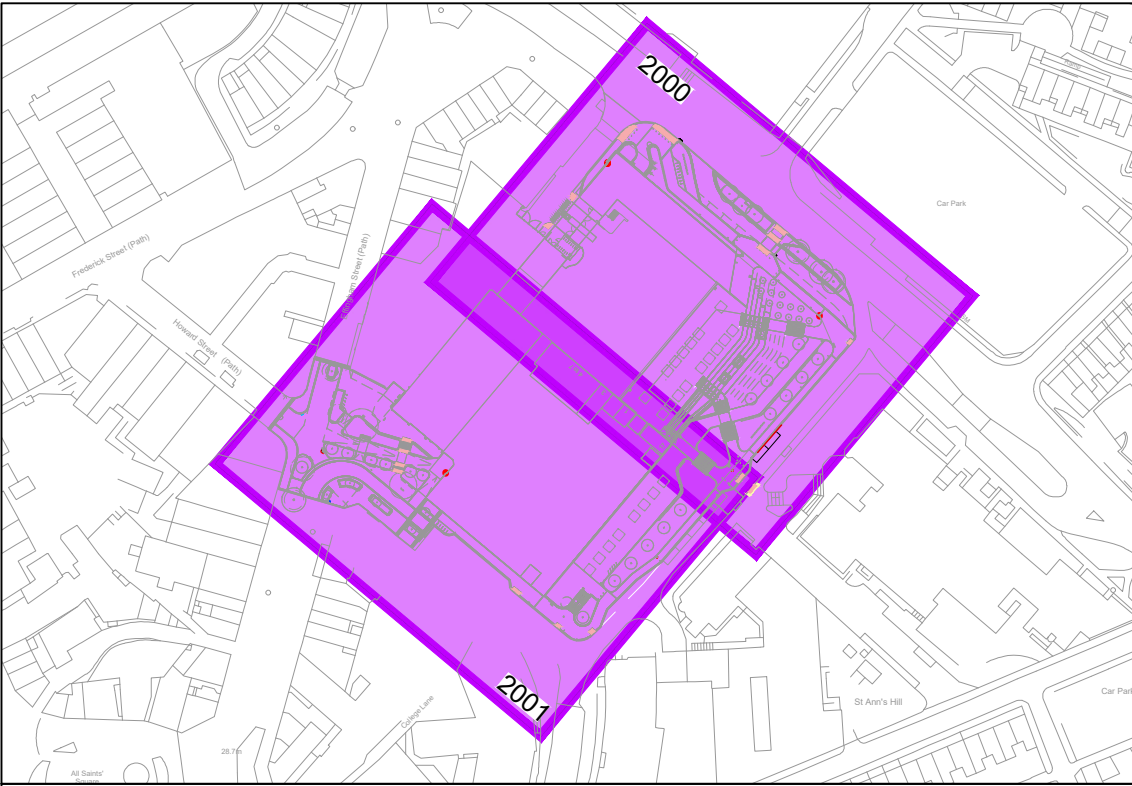

Viewport Locations:

Scale: 1:2500

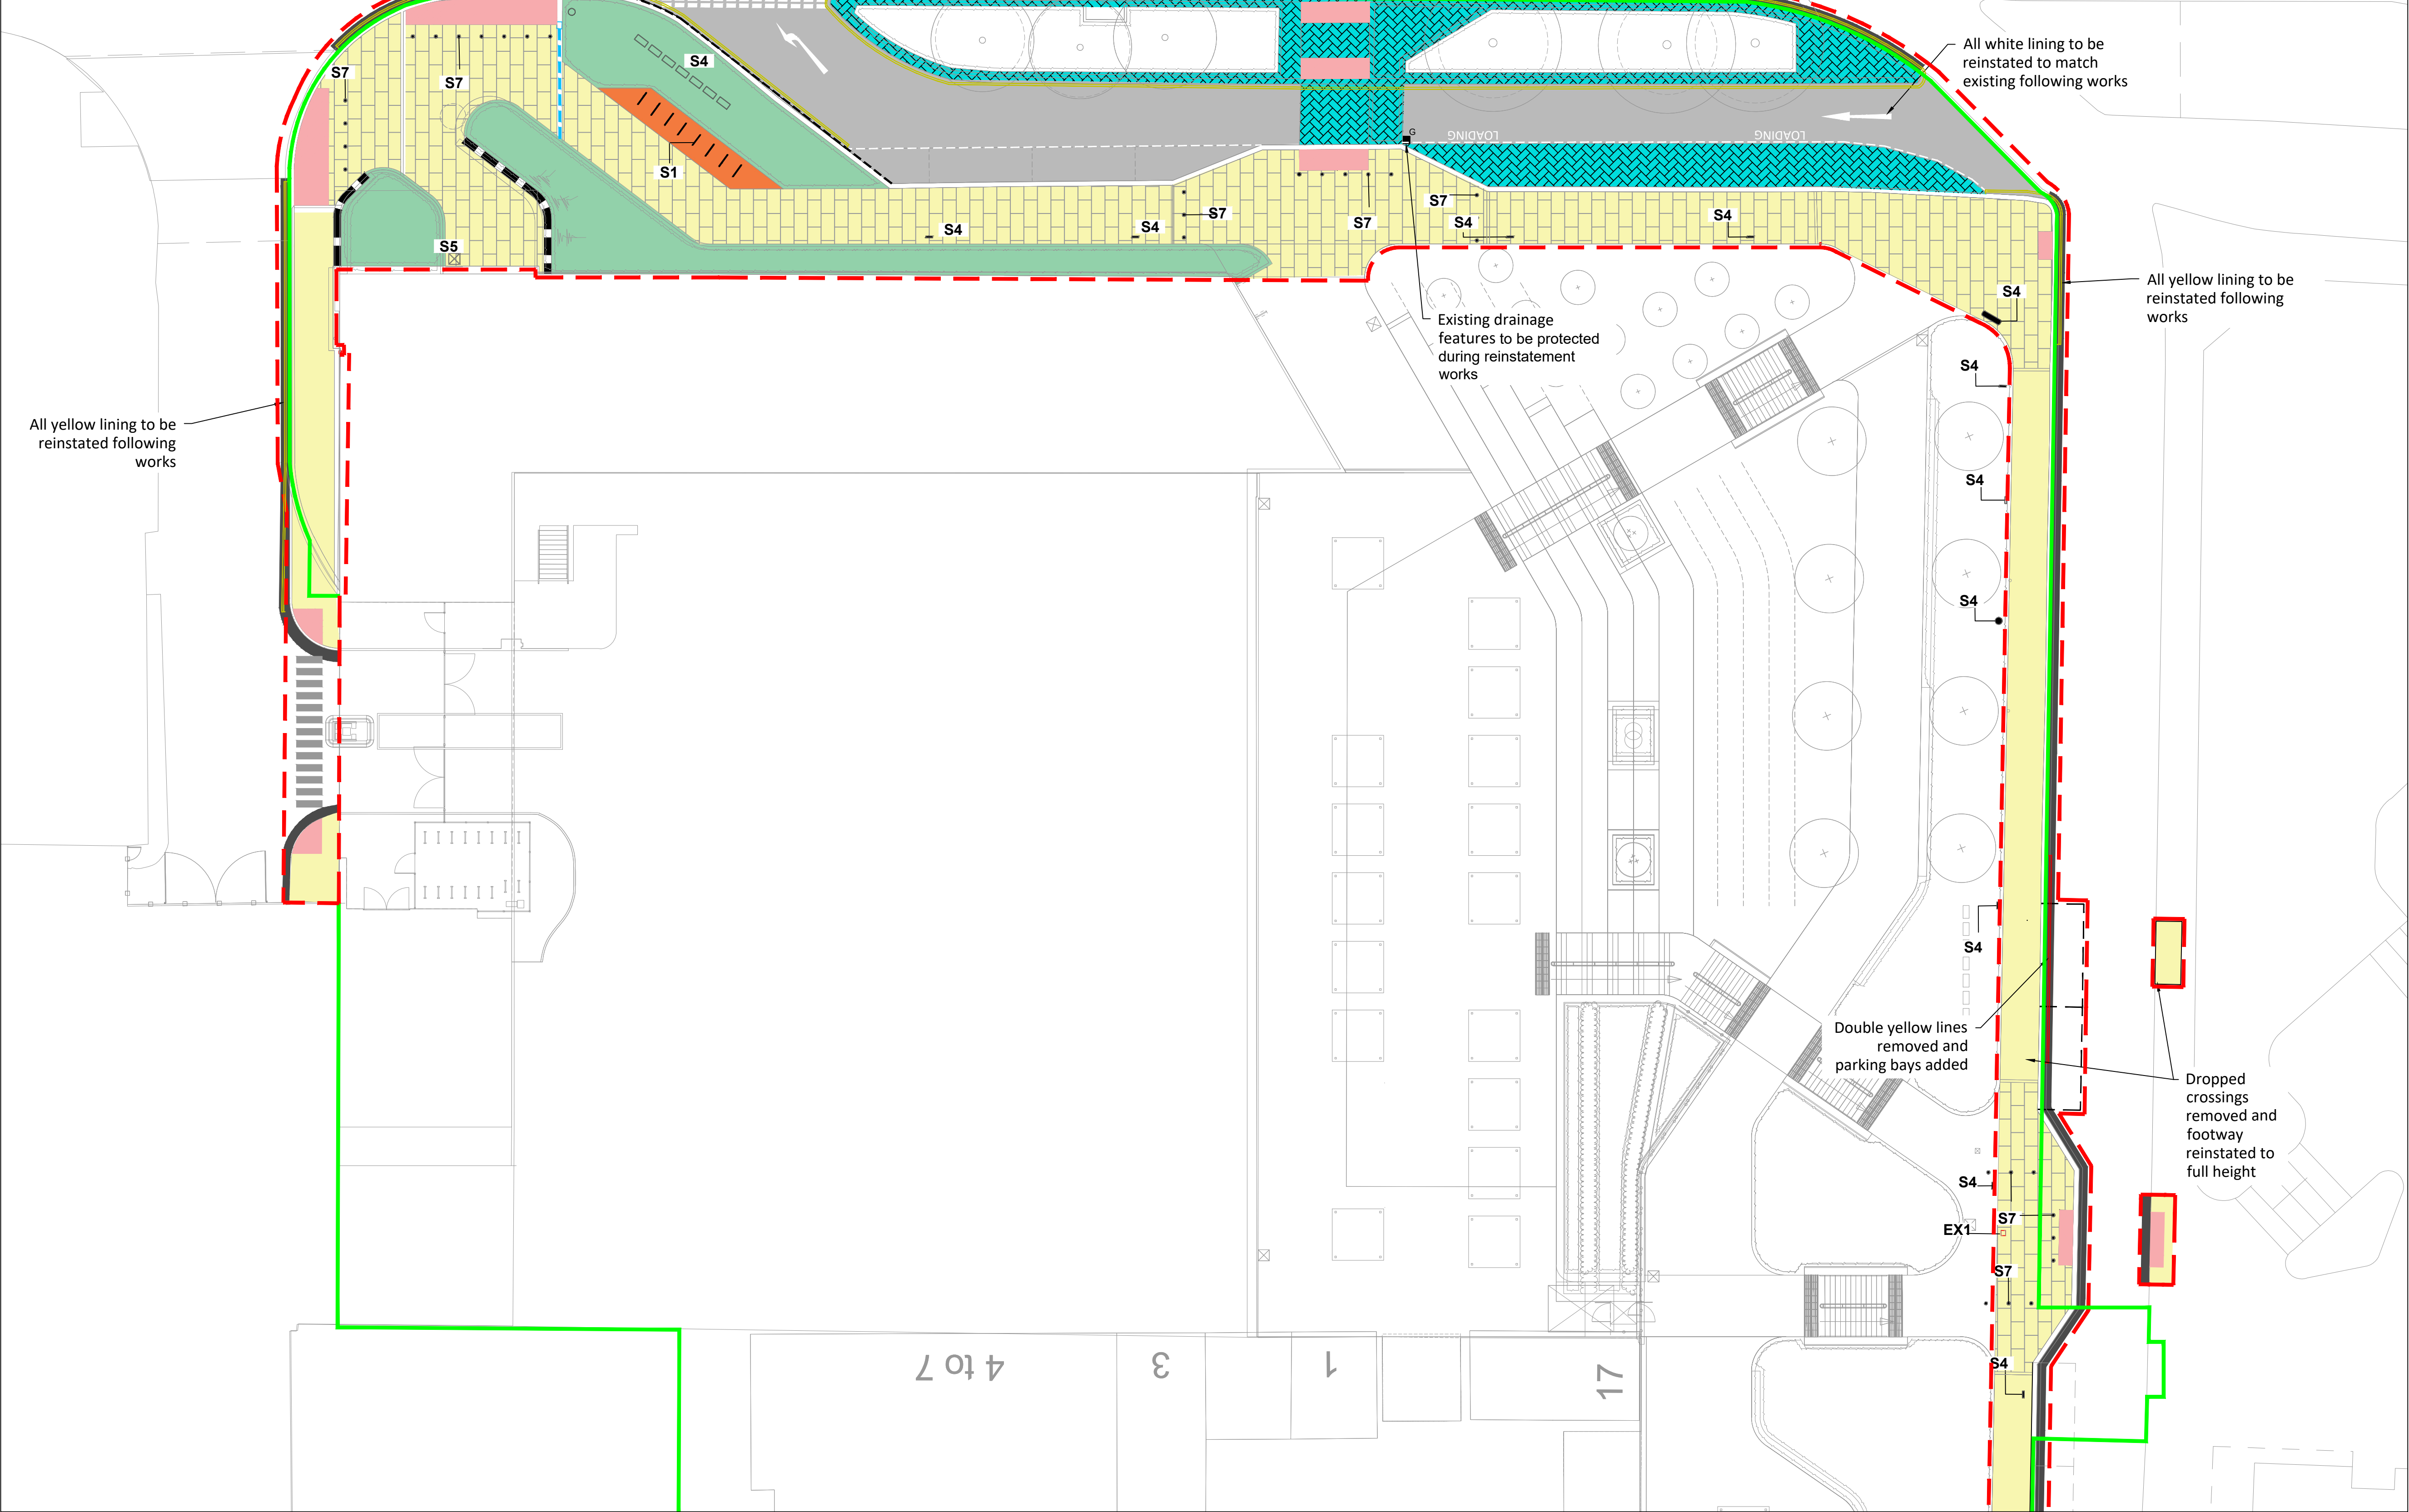

Street Furniture Key:

- S1- Cycle Stands

S2- Timber Seating Bench

S3- Seating Bench
- S4- Signage / Totems

S5- Litter Bins

S6- Grit Bins
- S7- Stainless Steel Bollard

EX1- Existing CCTV, Relocation TBC by RMBC

EX2- Existing Pay & Display Machine, Relocation TBC by RMBC

EX3- Existing Utility Cabinets Retained, Re-Orientation TBC by RMBC

Do Not Scale

DESIGN REVIEW

Design review by: **

Checked by: **

Residual hazards:

Health, Safety & Environmental Notes

NOTES

Overbreak in carriageway

Footpath

Soft Landscaping

Resin Bound Gravel

Asphalt Resurfacing

Repaving

Hazard Warning Paving

Double Yellow Lining Reinstated Following Works

Double Yellow Lining To Be Removed

Existing Channel Drain (To Be Protected During Reinstatement Works)

Existing Gully (To Be Protected During Reinstatement Works)

Proposed Slot Drain

Retaining Wall

Site Boundary

Proposed Extents Of Highway Works (S278 Boundary)

Proposed Parking Bay

Existing Parking Bay

24.10.25 Updated to RMBC Highways Team comments

26.09.25 Updated to RMBC Highways Team comments

13.12.24 Updated to suit new layout and architects comments

02.12.24 Updated following design review, hazard warning paving added, street lighting removed coordinated with landscape arch

21.10.24 Stage 4 re-design

09.02.24 Updated to construction issue

01.12.23 Updated to client's comments

23.11.23 Updated to comments

17.11.23 Initial Issue

Date

Description

By

Chk

Rev

ADEPT

CIVIL AND STRUCTURAL CONSULTING ENGINEERS

Web: www.adeptcsce.com

Email: info@adeptcsce.com

Tel: 0113 239 4518 (Head Office)

Originating Office: Leeds

1912 Mills, Sunny Bank Mills, Farsley, Leeds, LS28 5JJ

Tel: 0113 239 4518

Project

Rotherham Markets

Title

MOU General Arrangement

Sheet 1 of 2

Client

Henry Boot Construction

Scale @ A1

Initial author

Initial checker

Approver

Initial Date

1:500

ASe

AL

RP

NOV 23

Status

Purpose

Adapt Ref

S4

Construction

00.22299

Project Number

Originator

Volume

Level

Type

Role

Orig. No.

Rev.

ROT-ACE-Z0-ZZ-DR-C-2000

C6