



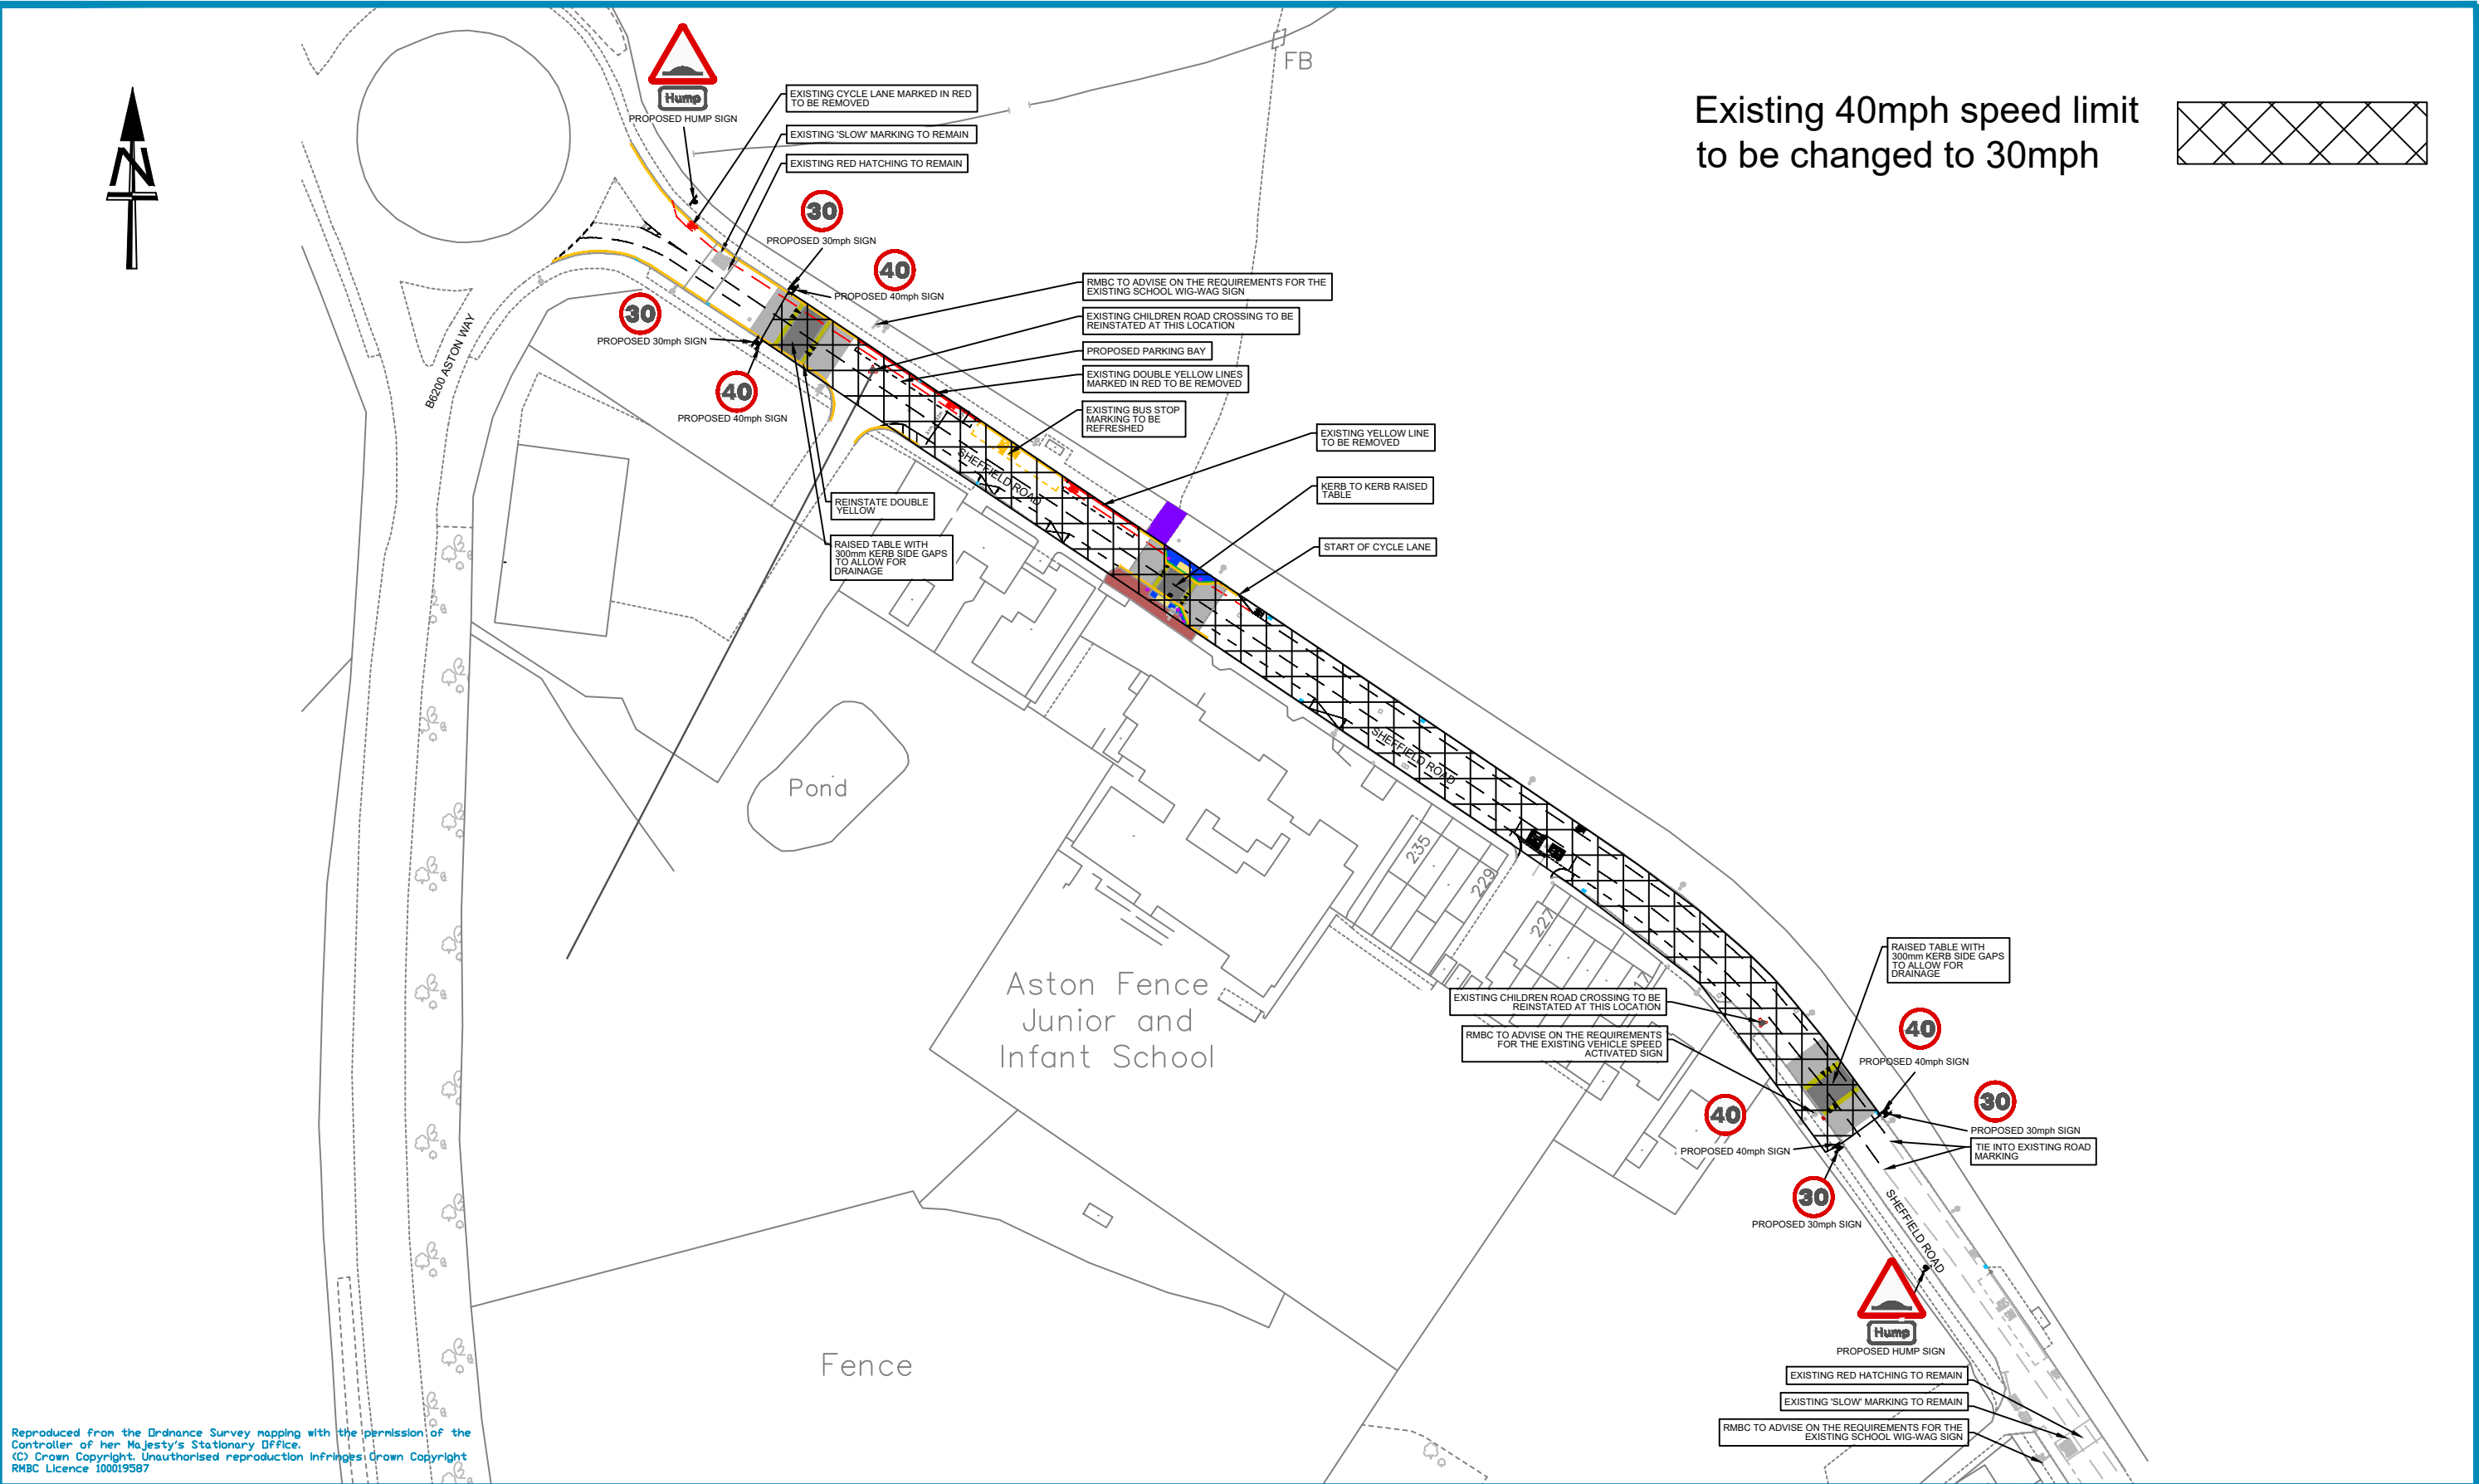

Existing 40mph speed limit  
to be changed to 30mph

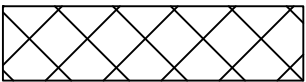

Reproduced from the Ordnance Survey mapping with the permission of the Controller of Her Majesty's Stationary Office.  
(C) Crown Copyright. Unauthorised reproduction infringes Crown Copyright.  
RMBC Licence 100019587



Executive Director:  
Andrew Bramidge MA Urban Regen

Rotherham Metropolitan Borough Council  
Regeneration & Environment  
Riverside House, Main Street,  
Rotherham S60 1AE

Client:

Title  
Proposed 30mph speed limit - Sheffield Road, Fence

Dwg. No. 126/46/TT120

Rev.

Scales  
(if A3) Not to scale

Drawn S.Q

Date Mar - 2026

Chd. by R.P.

Rev.

Description