


Appendix A
 Drawing number 126/46/TT85
 Extent of proposed Town Centre 20mph zone and locations/details of speed surveys.

★ Signed Entry Point

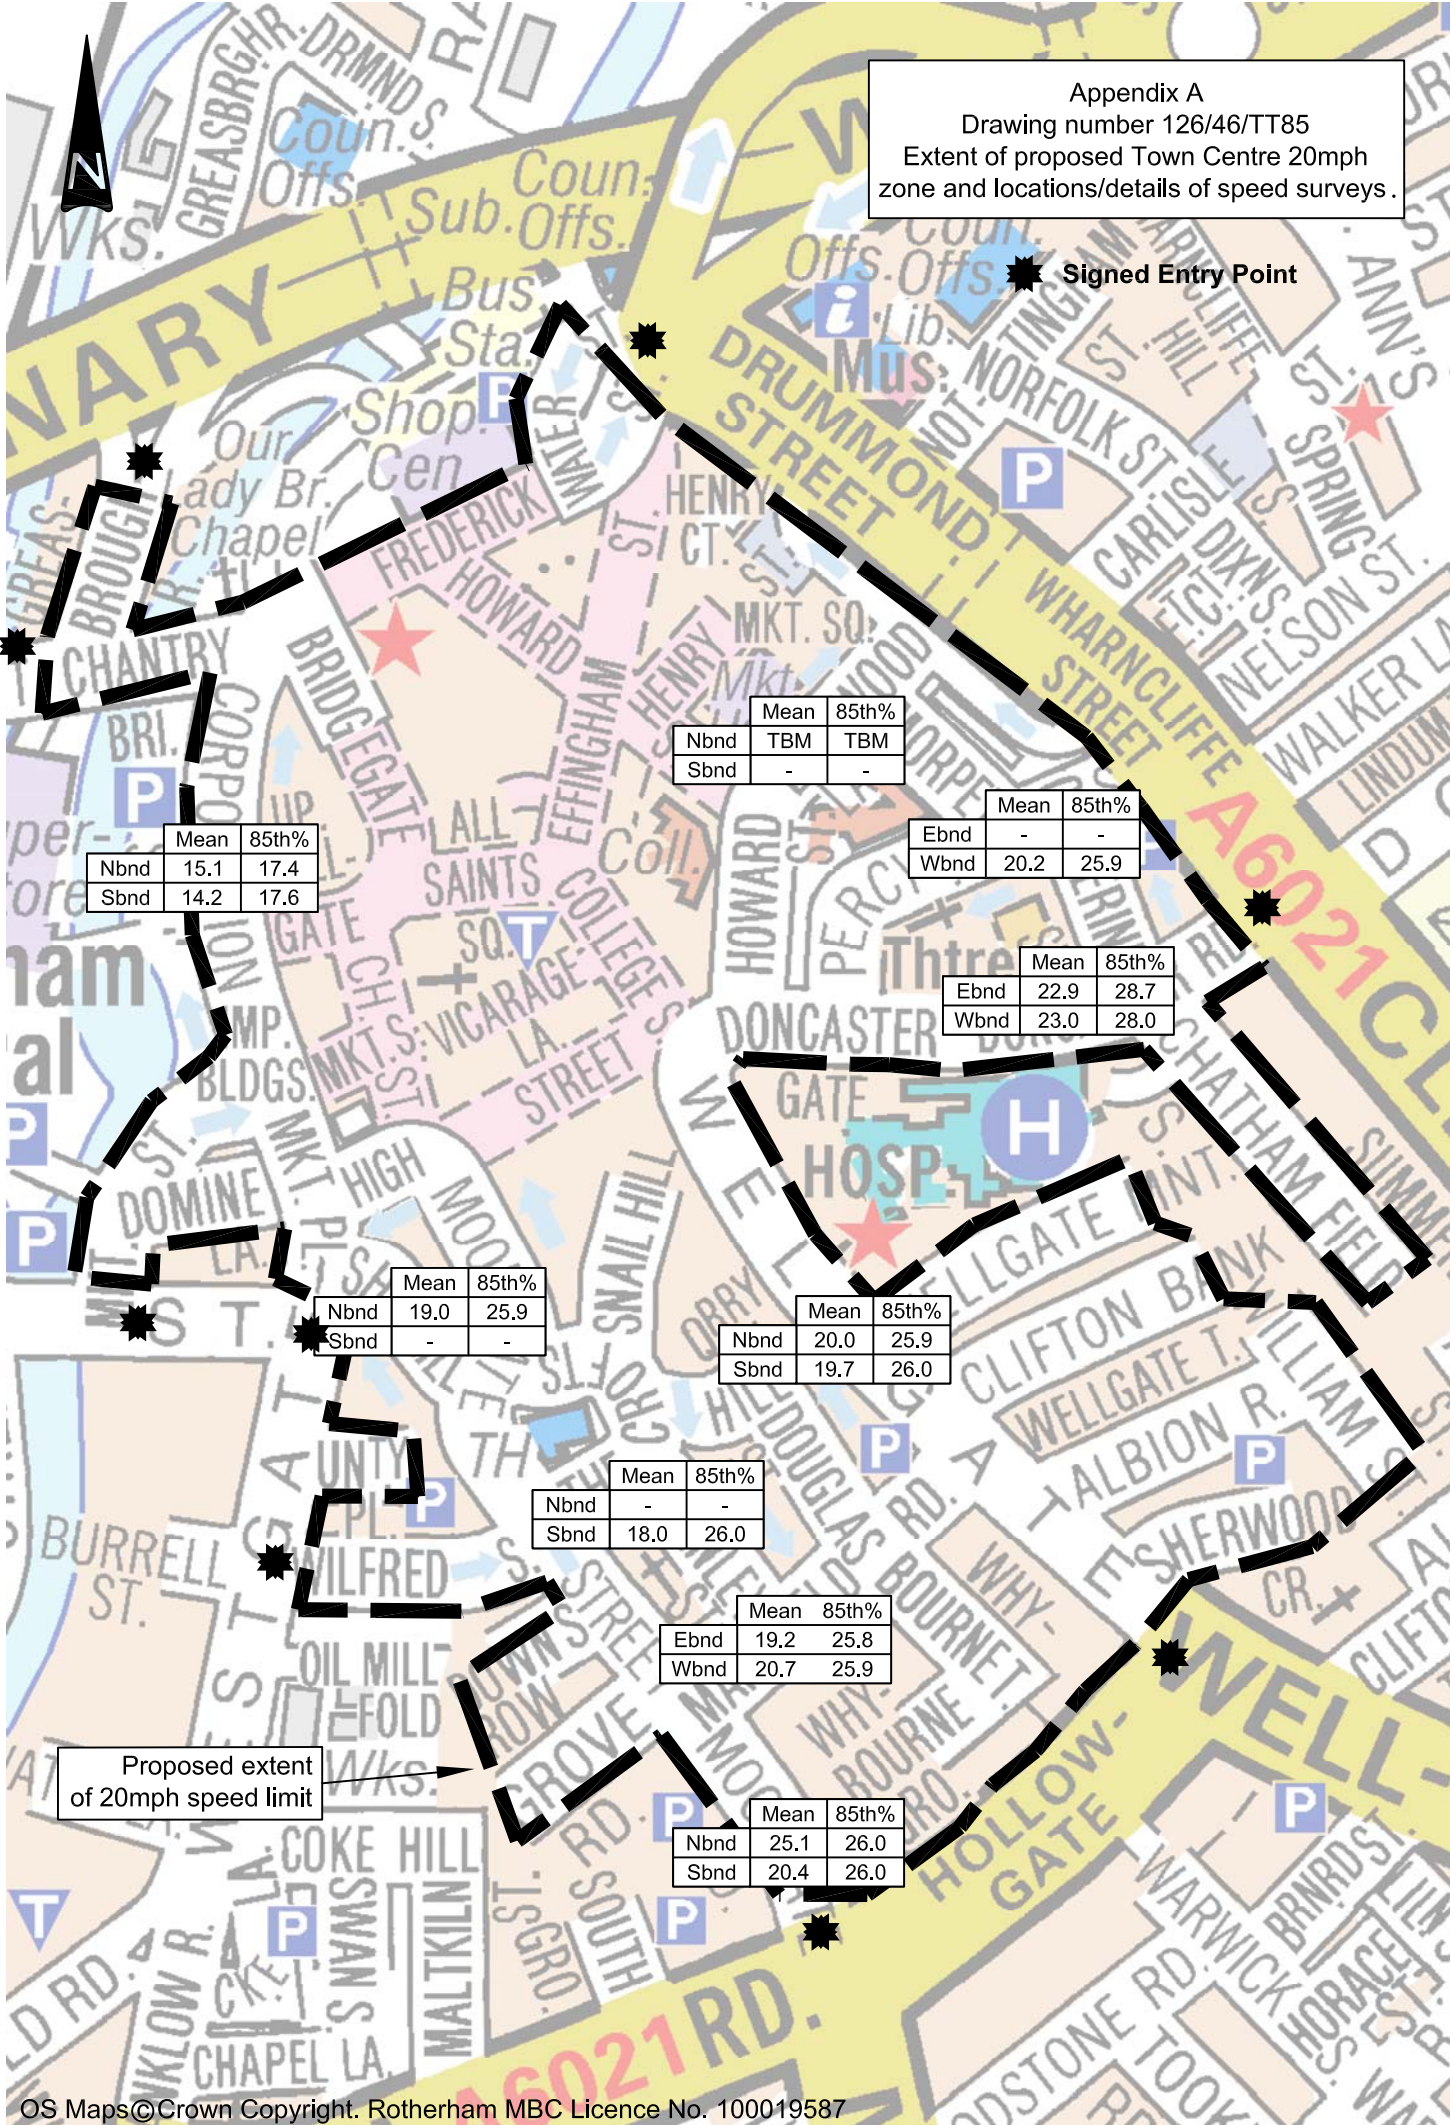

	Mean	85th%
Nbnd	TBM	TBM
Sbnd	-	-

	Mean	85th%
Ebnd	-	-
Wbnd	20.2	25.9

	Mean	85th%
Ebnd	22.9	28.7
Wbnd	23.0	28.0

	Mean	85th%
Nbnd	15.1	17.4
Sbnd	14.2	17.6

	Mean	85th%
Nbnd	19.0	25.9
Sbnd	-	-

	Mean	85th%
Nbnd	20.0	25.9
Sbnd	19.7	26.0

	Mean	85th%
Nbnd	-	-
Sbnd	18.0	26.0

	Mean	85th%
Ebnd	19.2	25.8
Wbnd	20.7	25.9

	Mean	85th%
Nbnd	25.1	26.0
Sbnd	20.4	26.0

Proposed extent of 20mph speed limit