


# Appendix A

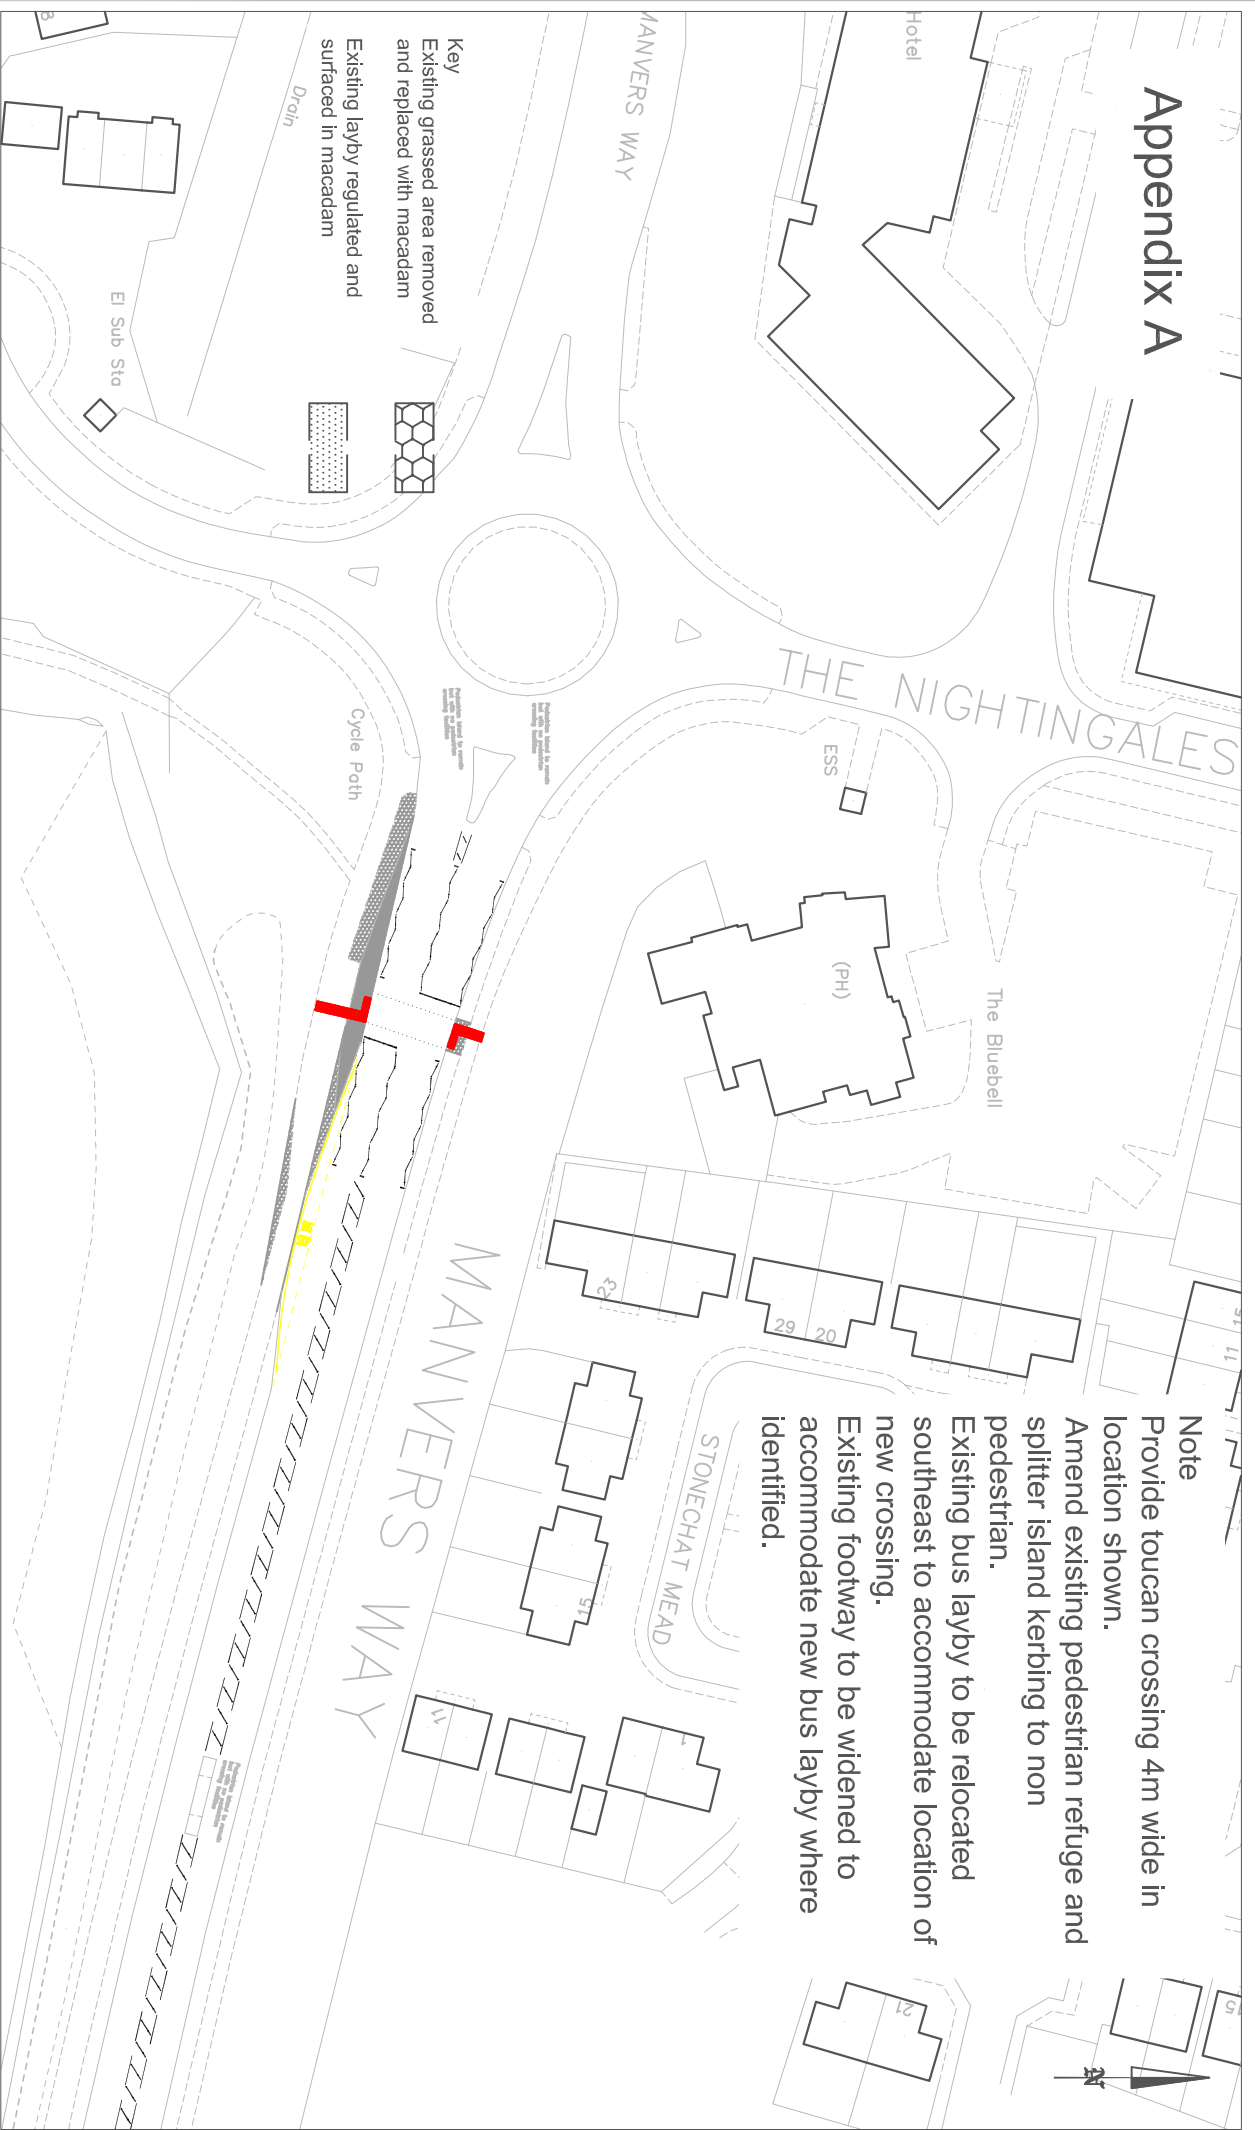


**Rotherham Metropolitan Borough Council**  
 Environment & Development Services  
 Strategic Director:  
 Karl Botwinovskiy Bsc (Hons) MPhil MRP

Rotherham Metropolitan Borough Council  
 Environment & Development Services  
 Riverside House, Main Street,  
 Rotherham S60 1AE

Client:

Title		Manvers Way	
Dwg. No.		126/99/34/3	
Drawn		N Davey	
Date		Feb 14	
Scales (if A4)		1:1000	
Chd. by			